


FOR DETAILED LAYOUTS OF APARTMENT TYPES  
REFER TO DRAWING NO:  
P19-009D-RAU-ZZ-ZZ-DR-A-PPP-1400


Notes:  
DO NOT SCALE FROM THIS DRAWING. USE FIGURED DIMENSIONS IN ALL CASES. VERIFY DIMENSIONS ON SITE AND REPORT ANY DISCREPANCIES TO THE ARCHITECTS IMMEDIATELY. THIS DRAWING TO BE READ IN CONJUNCTION WITH THE ARCHITECTS SPECIFICATION. © THIS DRAWING IS COPYRIGHT AND MAY ONLY BE REPRODUCED WITH THE ARCHITECTS PERMISSION.

Drawing Notes:  
O.S. Data from sheet number [1:1000: 2995-15/ 2995-14] [6 inch: DN012/ DN015/ 5900-26]  
Ordnance Survey Ireland. Licence No. AR-0052219  
Ordnance Survey Ireland. Government of Ireland  
All levels are given in metres and are referred to O.S. Datum Malin Head Co. Donegal (1970 Adjustment)


GENERAL LEGEND	
SYMBOL	DESCRIPTION
	Apartment
	Block number (changes per block)
	Apartment number per block

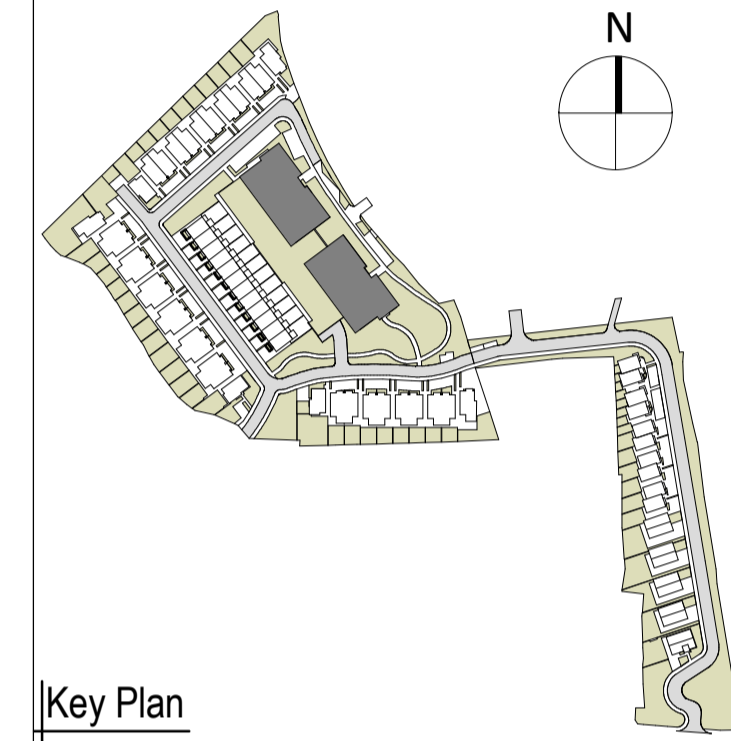

Key Plan  
NTS

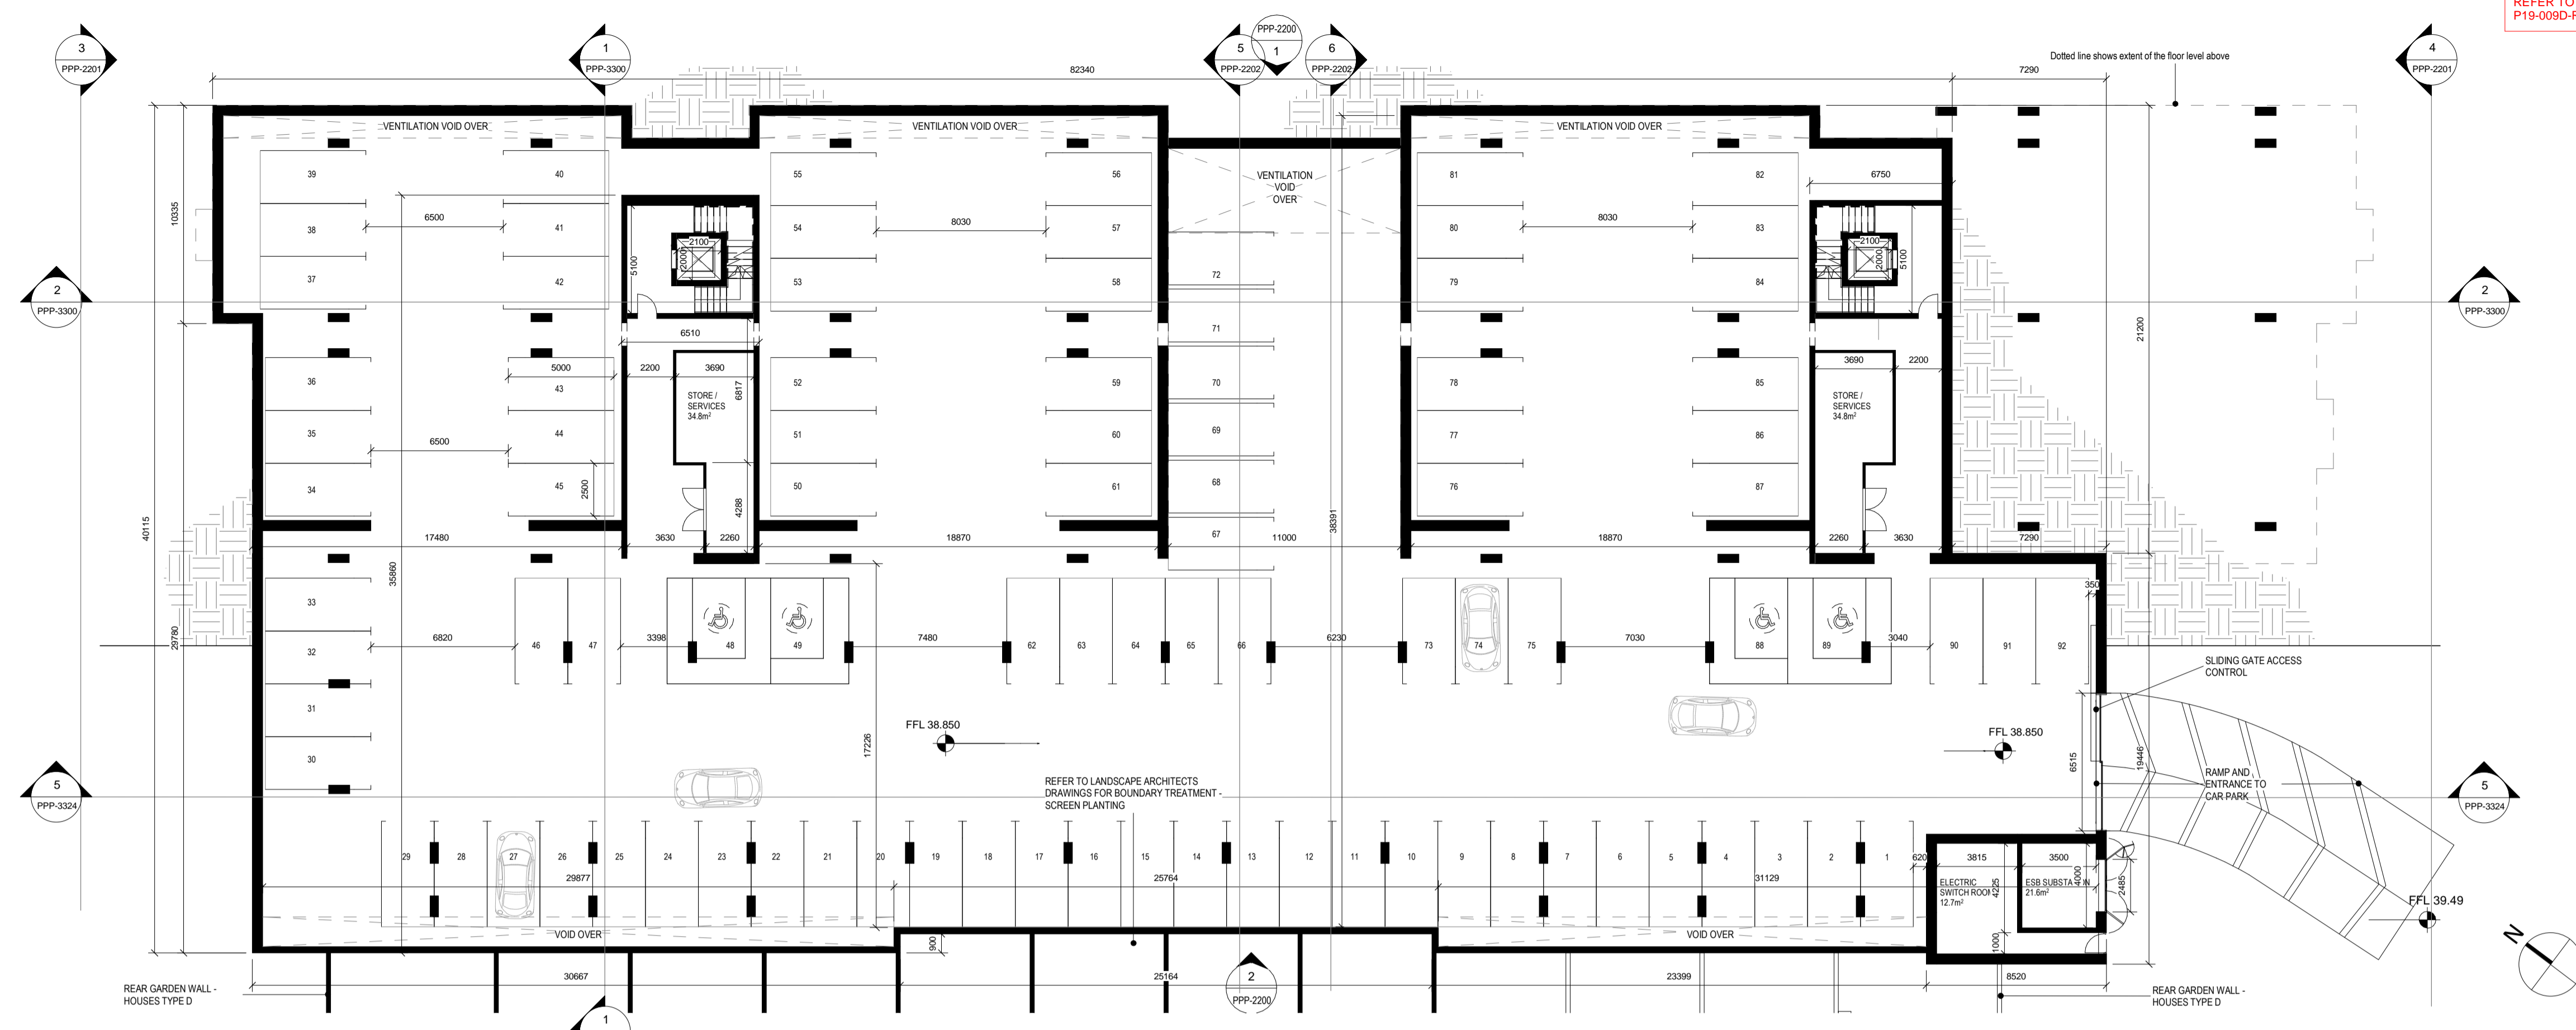

1 Basement/ Car Park Floor  
1 : 200

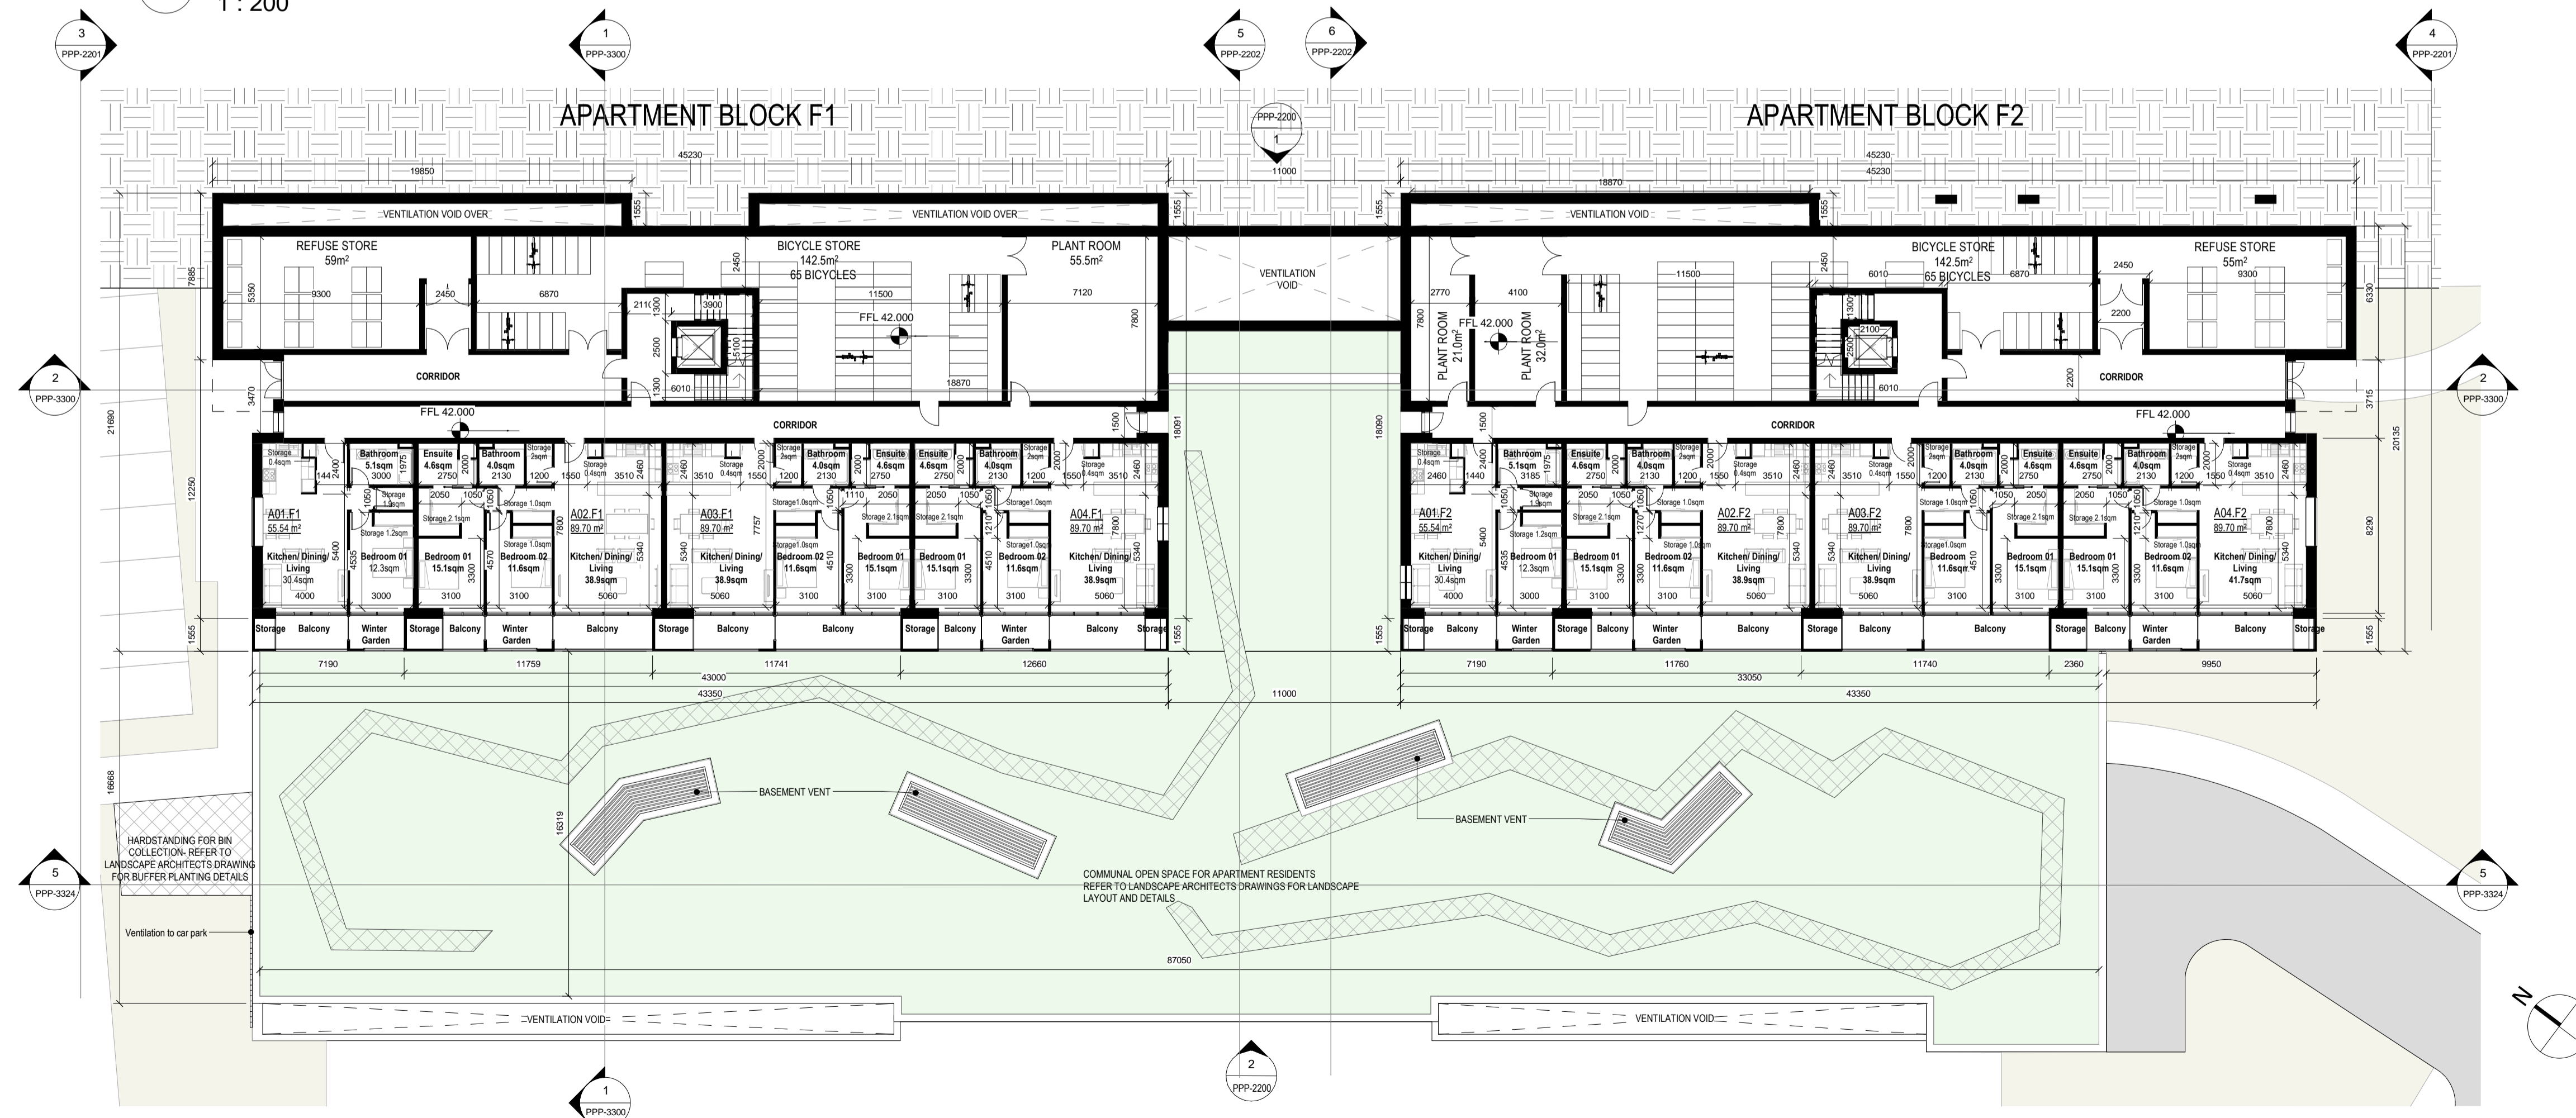

2 Lower Ground Floor  
1 : 200

PLANNING

P01 30.10.19 GV App to ABP  
P00 05.07.19 GV Pre App to ABP

Rev	Date	DRN	Description
Reddy Architecture + Urbanism Darryl Mills, Darryl Road Dublin 6, D06 Y0E3. T: +353 (0)1 4987000 W: www.reddyarchitecture.com E: info@reddyarchitecture.com			

Client Details:  
Ballymore Property Developments Ltd.

Project Details:  
Residential Development  
Seamount, Malahide, Co. Dublin

Drawing Title:  
GAP - Proposed Basement-Car Park & Lower Ground Floor Plan

Job No	Date	Scale
P19-009D	01/30/19	As indicated
Status	S2 - Issued for Planning	Drawn By: AB
Purpose	3.1 Planning	Checked By: AM
Drawing Number	P19-009D - RAU - ZZ - ZZ - DR-A - PPP-1100	Revision
		P01