


FOR DETAILED LAYOUTS OF APARTMENT TYPES
REFER TO DRAWING NO.
P19-009D-RAU-ZZ-ZZ-DR-A-PPP-1400

Notes:
DO NOT SCALE FROM THIS DRAWING. USE FIGURED DIMENSIONS IN ALL CASES. VERIFY DIMENSIONS ON SITE AND REPORT ANY DISCREPANCIES TO THE ARCHITECTS IMMEDIATELY. THIS DRAWING TO BE READ IN CONJUNCTION WITH THE ARCHITECTS SPECIFICATION. © THIS DRAWING IS COPYRIGHT AND MAY ONLY BE REPRODUCED WITH THE ARCHITECTS PERMISSION.

Drawing Notes:
O.S. Data from sheet number [1:1000: 2995-15/ 2995-14] [6 Inch: DN012/ DN015/ 9900-26]
Ordnance Survey Ireland, Licence No. AR-0052219
Ordnance Survey Ireland, Government of Ireland
All levels are given in metres and are referred to O.S. Datum Malin Head Co. Donegal (1970 Adjustment)

GENERAL LEGEND	
SYMBOL	DESCRIPTION
	Apartment
	Block number (changes per block)
	Apartment number per block

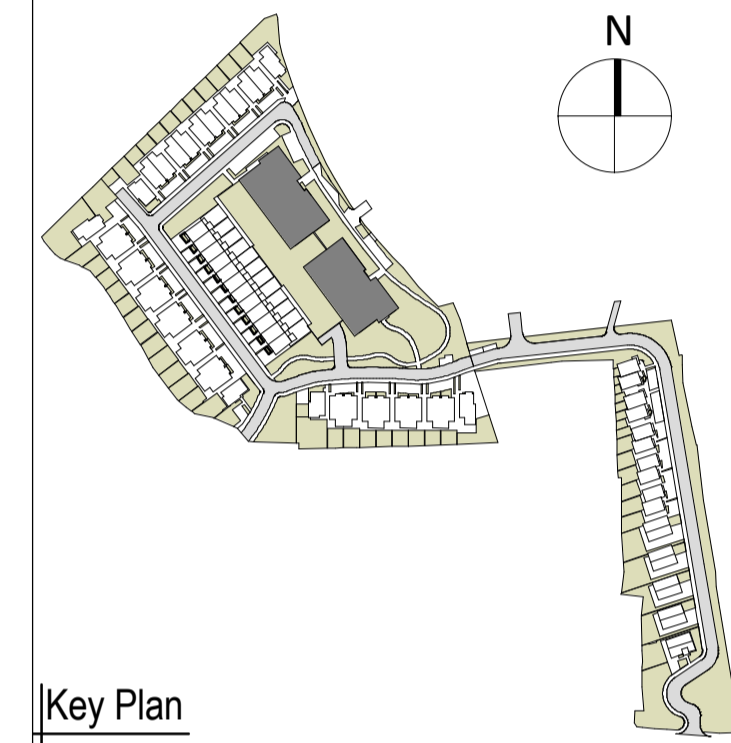

Key Plan
NTS

PLANNING

P01	30.10.19	GV	App to ABP
P00	05.07.19	GV	Pre App to ABP

Rev	Date	DRN	Description




Reddy Architecture + Urbanism
Dartry Mills,
Dartry Road
Dublin 6, D06 Y0E3
T: +353 (0)1 4987000
W: www.reddyarchitecture.com
E: info@reddyarchitecture.com

Client Details:
Ballymore Property Developments Ltd.


Project Details:
Residential Development
Seamount, Malahide, Co. Dublin

Drawing Title:
GAP - Proposed Second & Third Floor Plan

Job No	Date	Scale
P19-009D	30/01/19	As indicated
Status	Drawn By:	
S2 - Issued for Planning	AB	
Purpose	Checked By:	
3.1 Planning	AM	
Drawing Number	Revision	
P19-009D - RAU - ZZ - ZZ - DR-A - PPP-1102	P01	

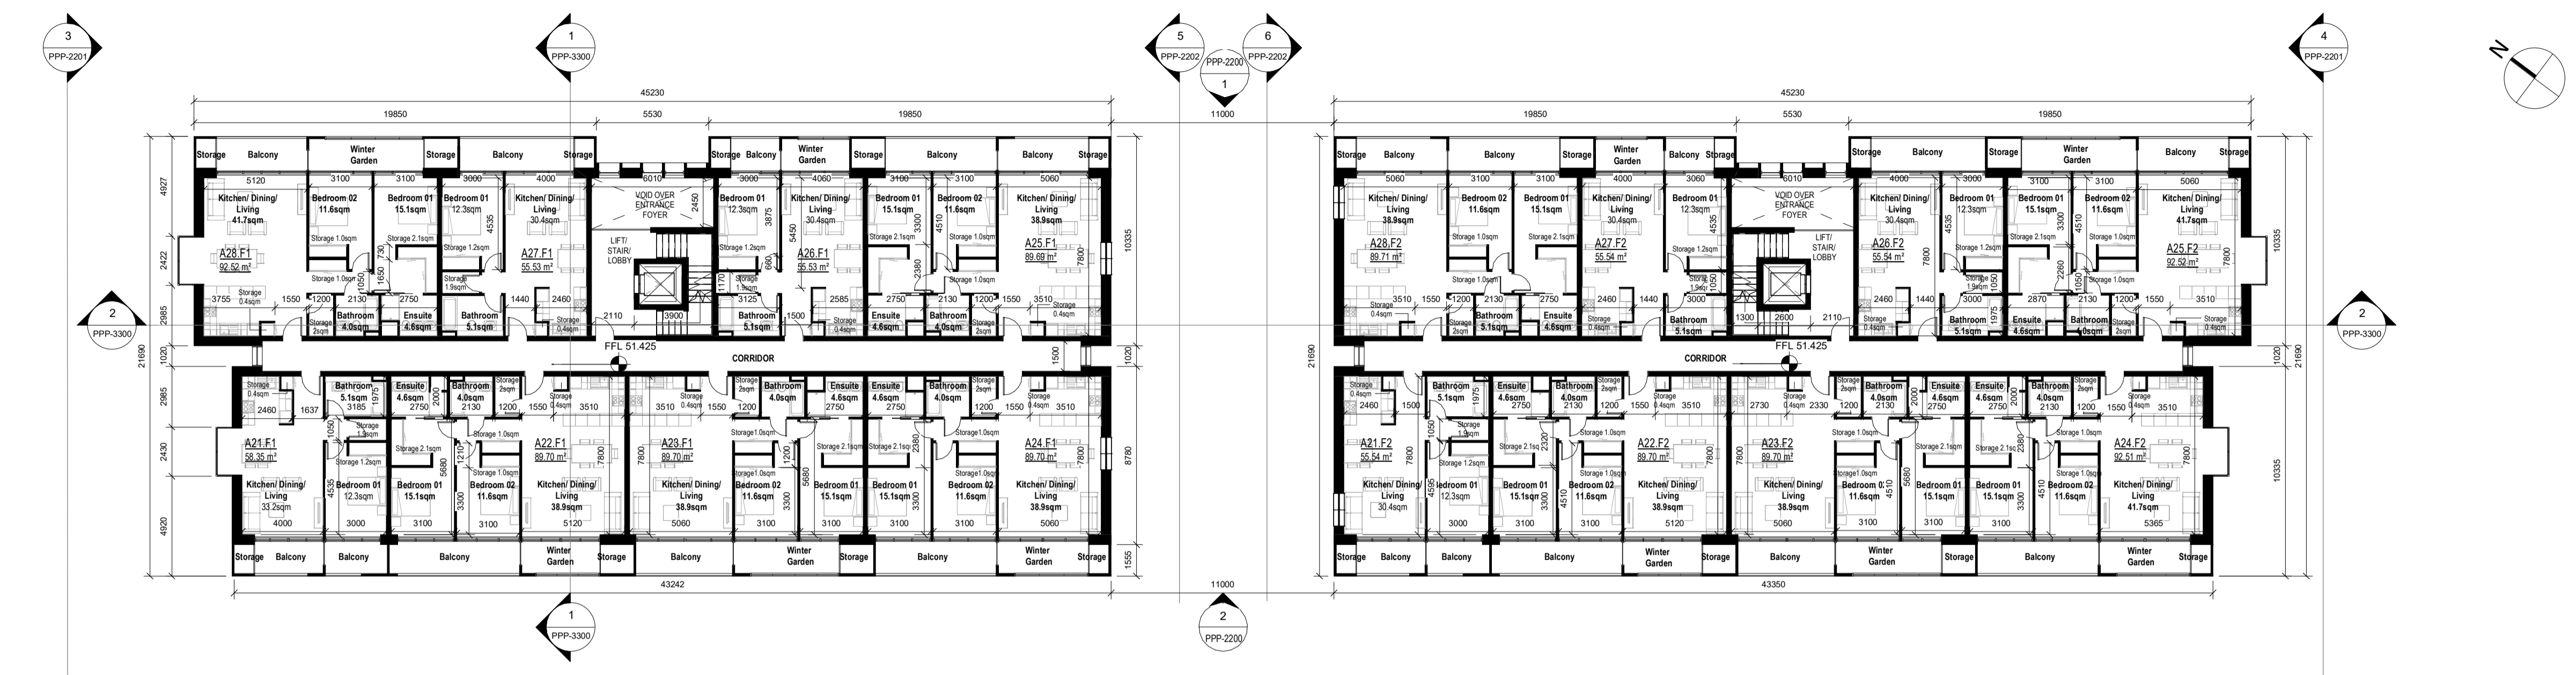

2 Second Floor
1 : 200

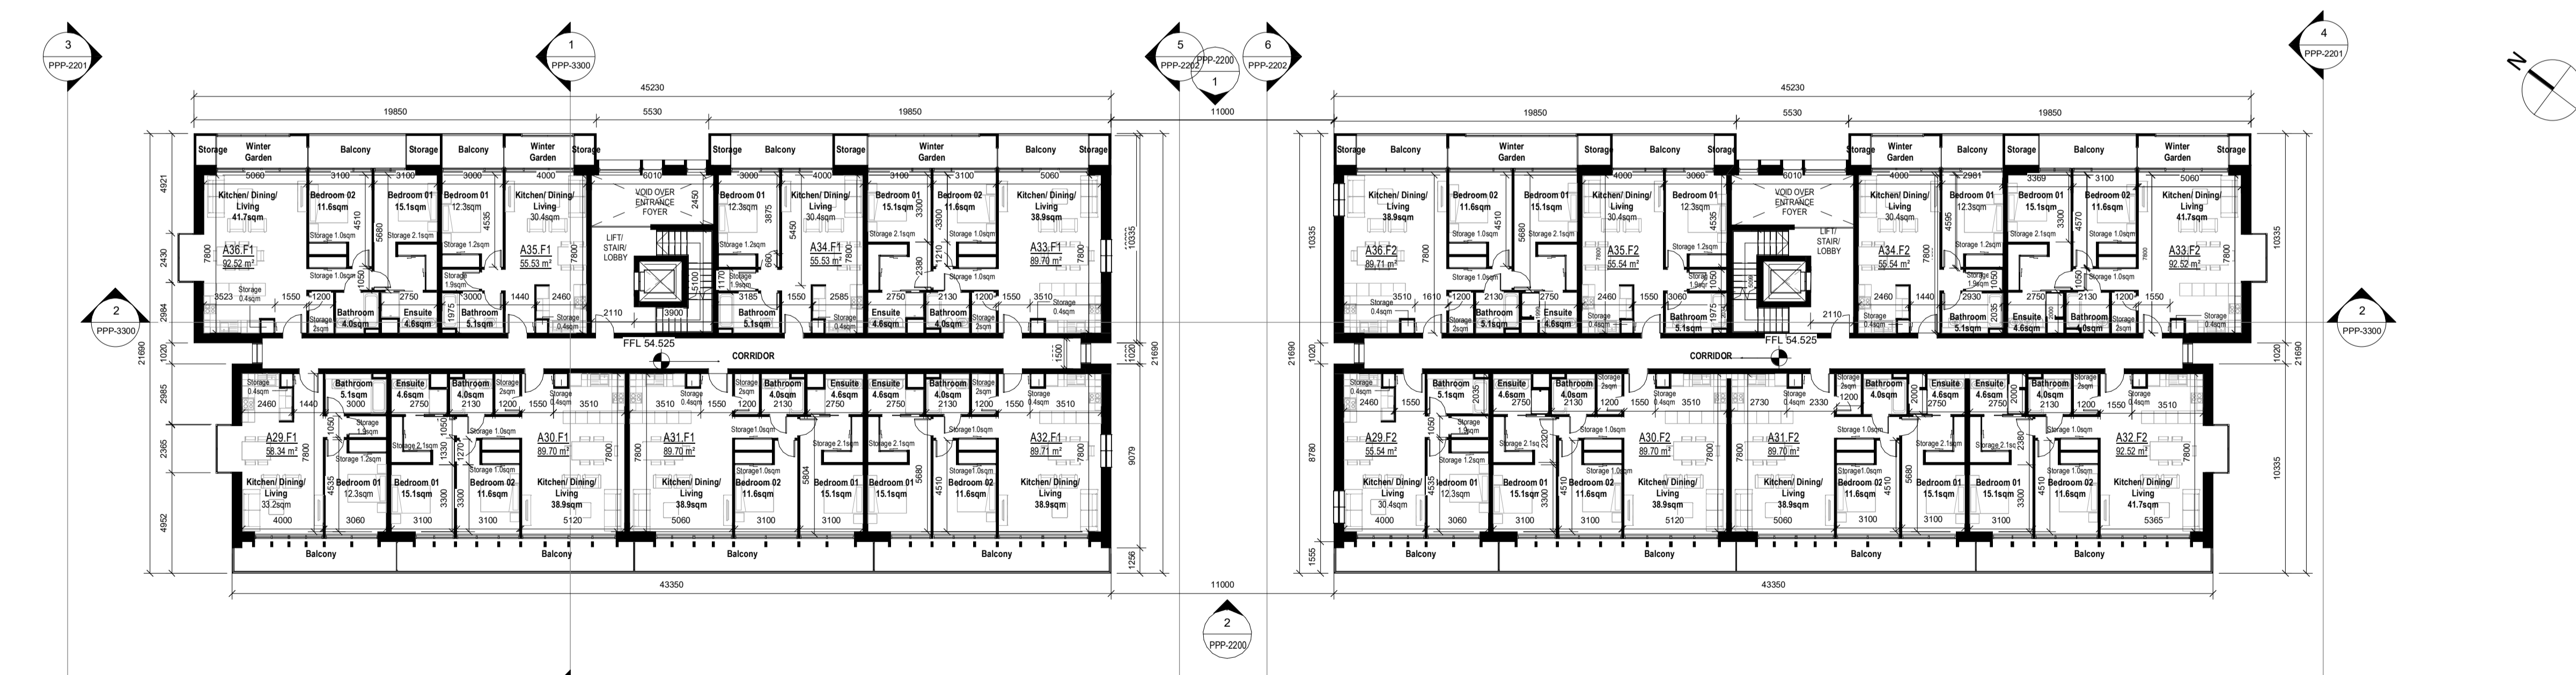

1 Third Floor
1 : 200