


FOR DETAILED LAYOUTS OF APARTMENT TYPES  
REFER TO DRAWING NO.  
P19-009D-RAU-ZZ-ZZ-DR-A-PPP-1400

Notes:  
DO NOT SCALE FROM THIS DRAWING. USE FIGURED DIMENSIONS IN ALL CASES. VERIFY DIMENSIONS ON SITE AND REPORT ANY DISCREPANCIES TO THE ARCHITECTS IMMEDIATELY. THIS DRAWING TO BE READ IN CONJUNCTION WITH THE ARCHITECTS SPECIFICATION. © THIS DRAWING IS COPYRIGHT AND MAY ONLY BE REPRODUCED WITH THE ARCHITECTS PERMISSION.

Drawing Notes:  
O.S. Data from sheet number [1:1000: 2995-15/ 2995-14] [6 Inch: DN012/ DN015/ 9900-26]  
Ordnance Survey Ireland, Licence No. AR-0052219  
Ordnance Survey Ireland, Government of Ireland  
All levels are given in metres and are referred to O.S. Datum Malin Head Co. Donegal (1970 Adjustment)

| GENERAL LEGEND |                                  |
|----------------|----------------------------------|
| SYMBOL         | DESCRIPTION                      |
|                | Apartment                        |
|                | Block number (changes per block) |
|                | Apartment number per block       |

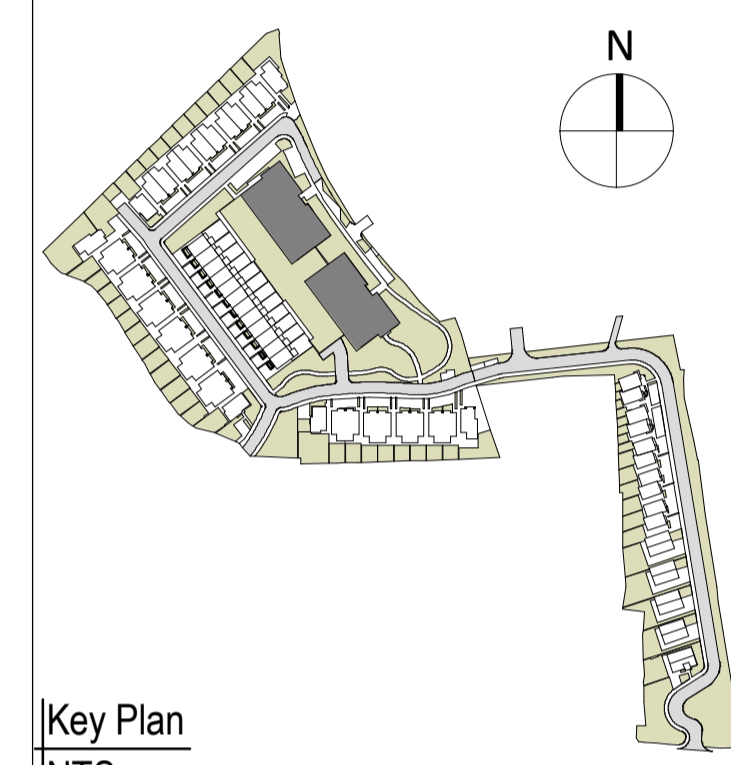

Key Plan  
NTS

# PLANNING

P01 30.10.19 GV App to ABP

| Rev | Date | DRN | Description |
|-----|------|-----|-------------|
|     |      |     |             |



Reddy Architecture + Urbanism  
Dartry Mills,  
Dartry Road  
Dublin 6, D06 Y0E3  
T: +353 (0)1 4987000  
W: www.reddyarchitecture.com  
E: info@reddyarchitecture.com


Client Details:  
Ballymore Property Developments Ltd.

Project Details:  
Residential Development  
Seamount, Malahide, Co. Dublin

Drawing Title:  
GAP - Proposed Fourth & Roof Floor Plan

|                                    |  |                          |
|------------------------------------|--|--------------------------|
| Job No<br>P19-009D                 | Date<br>19/08/19   | Scale@A1<br>As indicated |
| Status<br>S2 - Issued for Planning | Drawn By:<br>AB  | Checked By:<br>GVM       |
| Purpose<br>3.1 Planning            | Drawing Number<br>P19-009D - RAU - ZZ - ZZ - DR-A - PPP-1103 | Revision<br>P01          |

2 Fourth Floor  
1 : 200

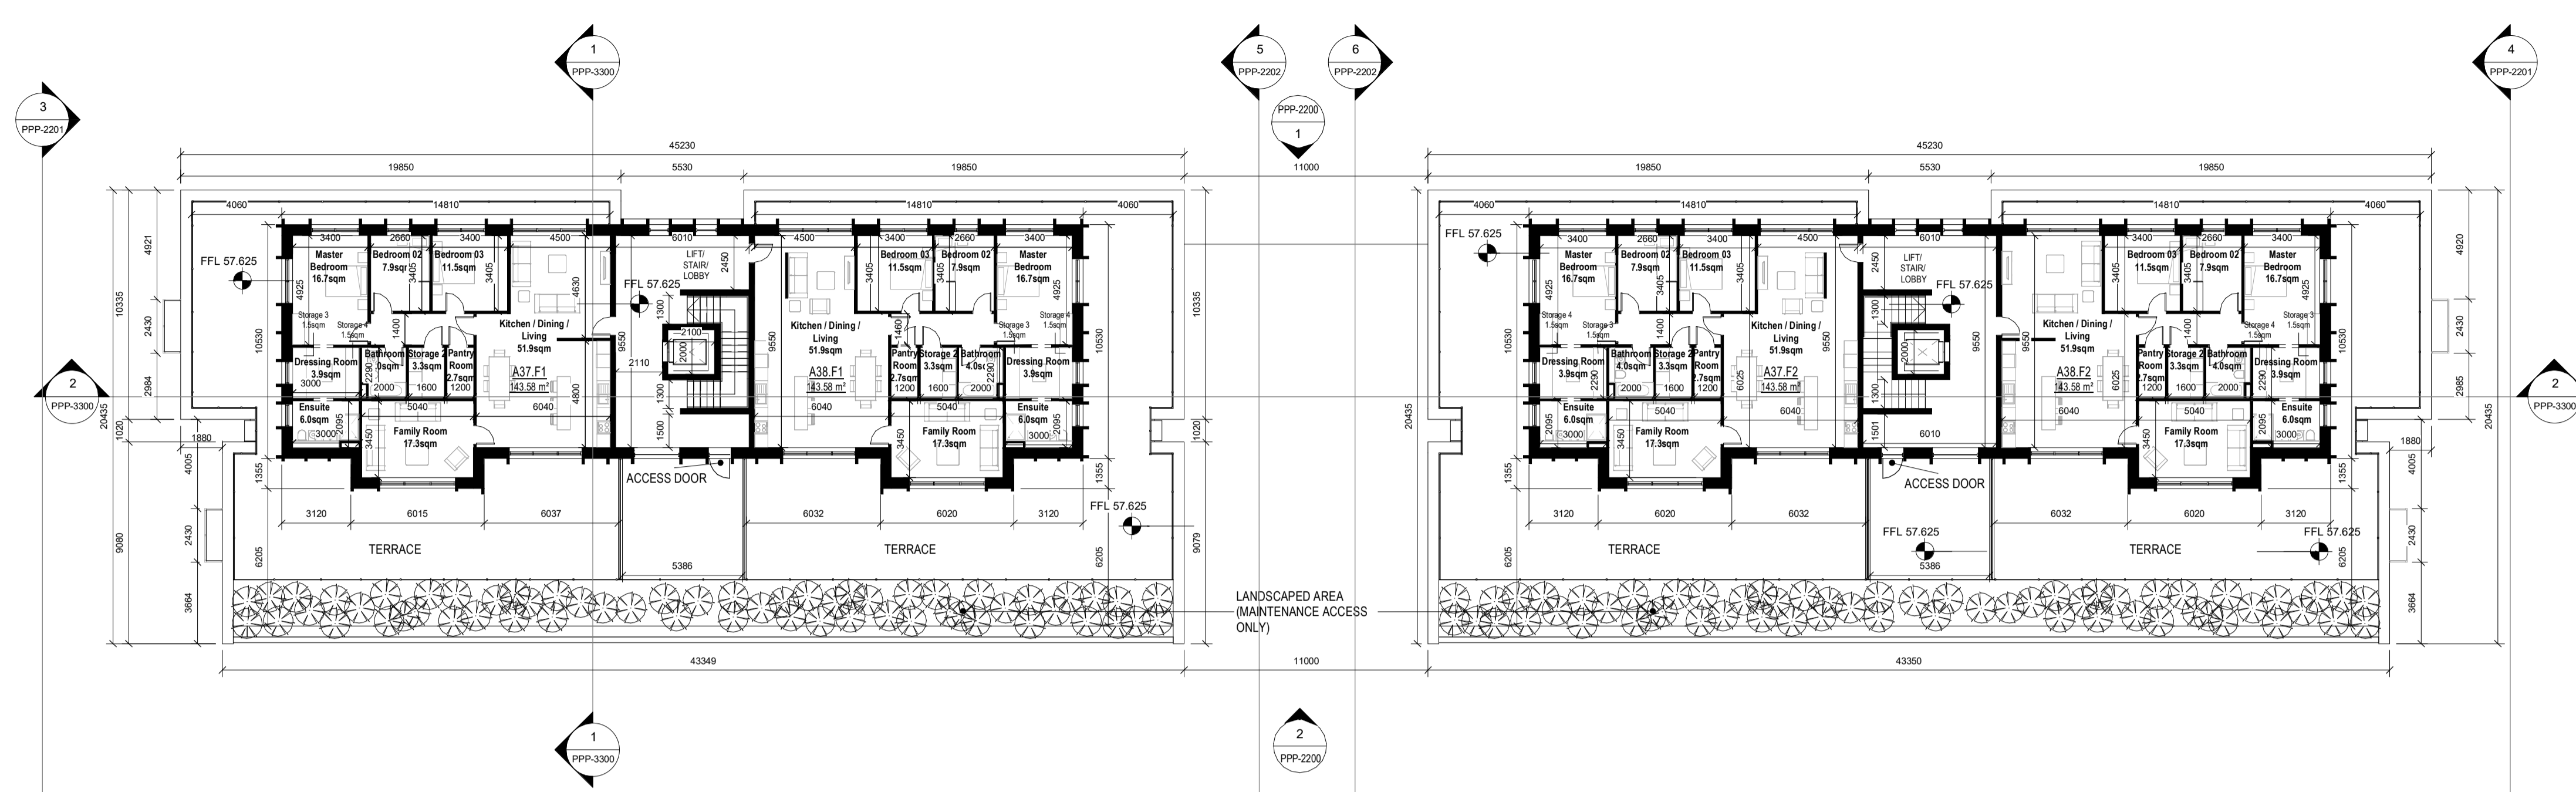

1 Roof Plan  
1 : 200

