
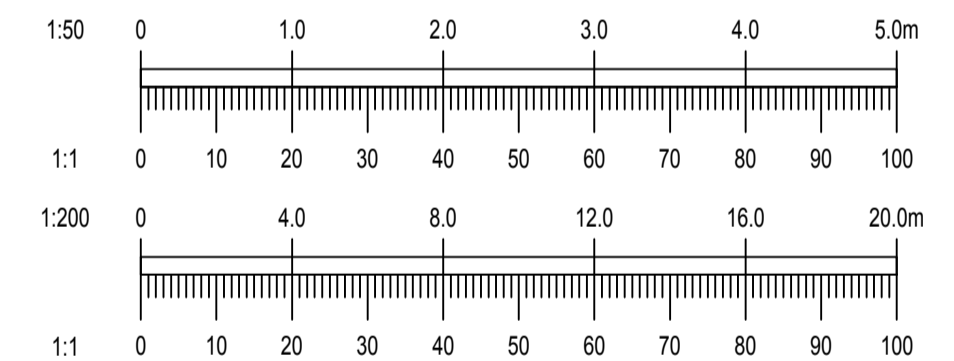
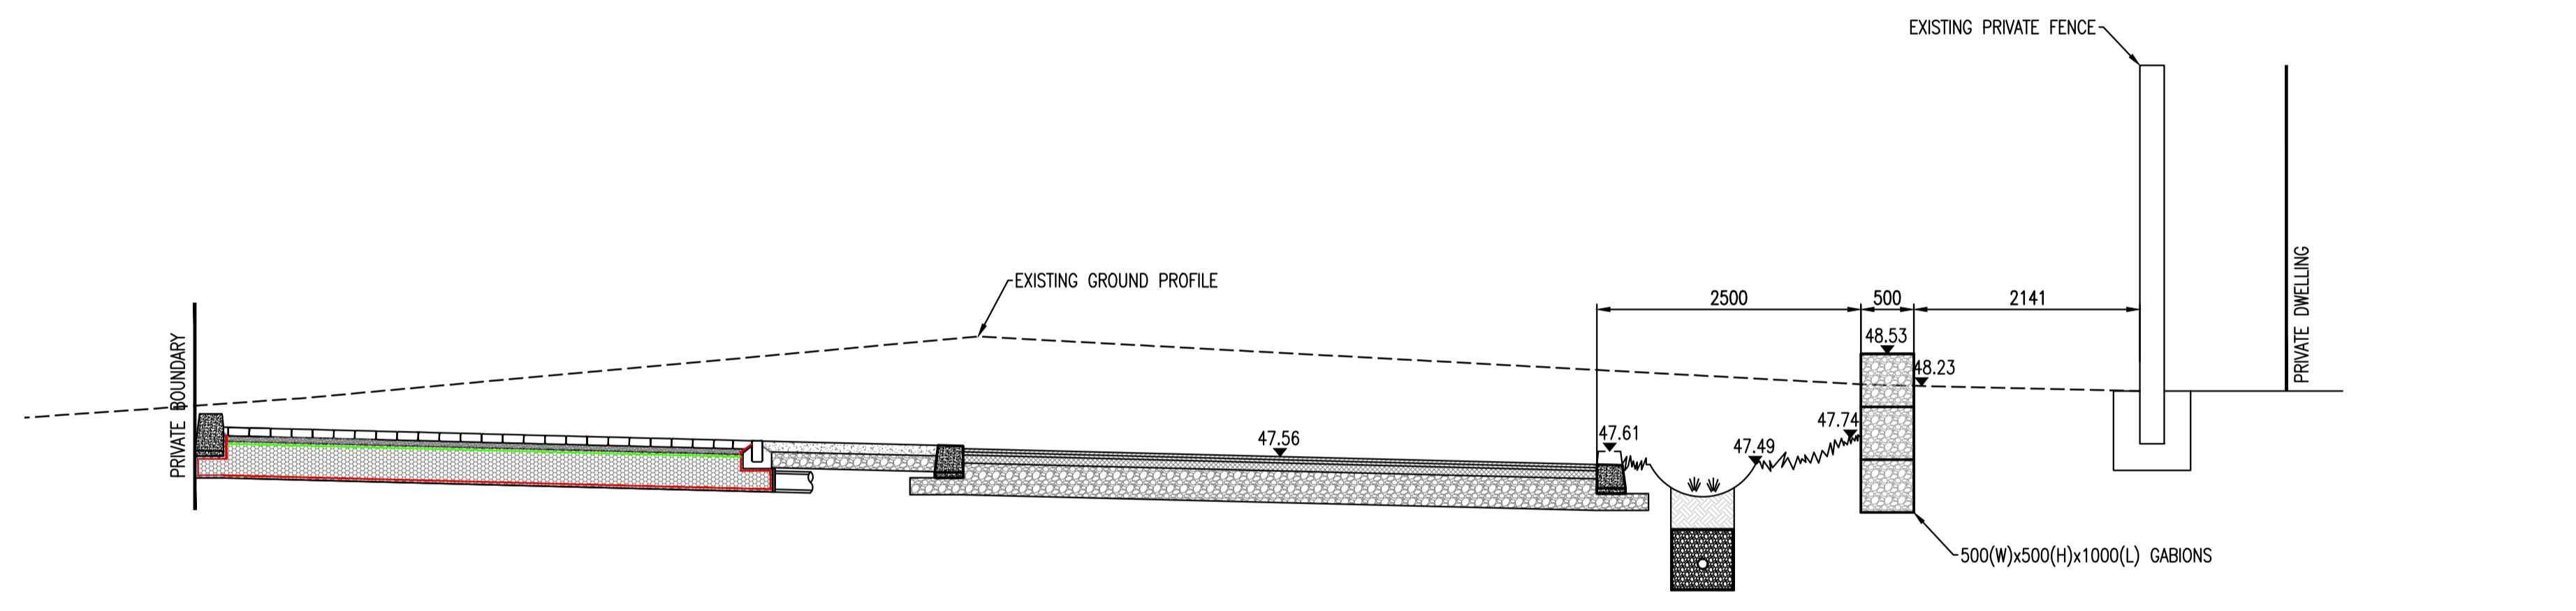


- NOTES:
- DO NOT SCALE. USE FIGURED DIMENSIONS ONLY.
 - THIS DRAWING IS TO BE READ IN CONJUNCTION WITH ALL OTHER RELEVANT ARCHITECTURAL AND ENGINEERING DRAWINGS.

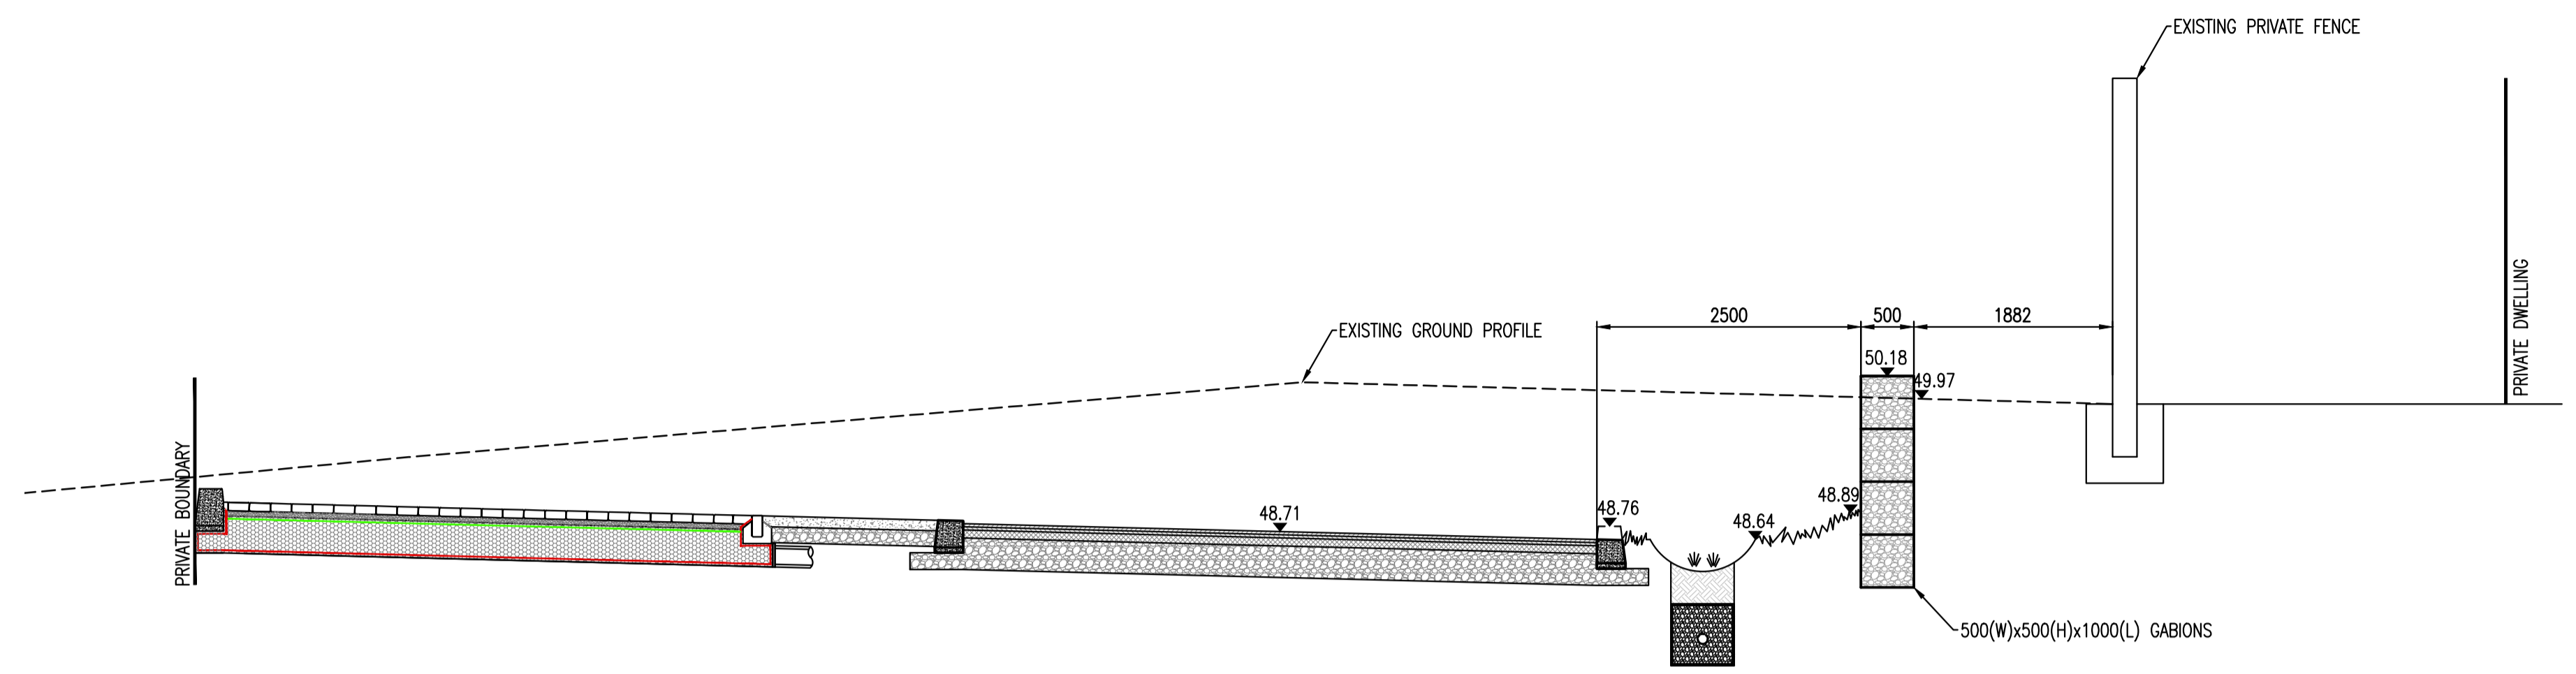

REV.	DATE	AMENDMENT	DRN	APPD

STATUS **FOR PLANNING
NOT FOR CONSTRUCTION**

Waterman Moylan
Engineering Consultants
BLOCK 5, EASTPOINT BUSINESS PARK, ALFIE BYRNE ROAD,
DUBLIN D03 H3F4 IRELAND. Tel: (01) 664 8900
Email: info@waterman-moylan.ie www.waterman-moylan.ie

CLIENT **BALLYMORE PROPERTY DEVELOPMENTS LTD**

ARCHITECT **REDDY ARCHITECTURE**

PROJECT
**RESIDENTIAL DEVELOPMENT,
SEAMOUNT, MALAHIDE, CO DUBLIN**

TITLE
RETAINING WALL DETAIL

DRAWN PW	DESIGNED AK	APPROVED IW	DATE NOV. '19
SCALE AS SHOWN@1	JOB NO. 18-001	DRG. NO. P316	REVISION