

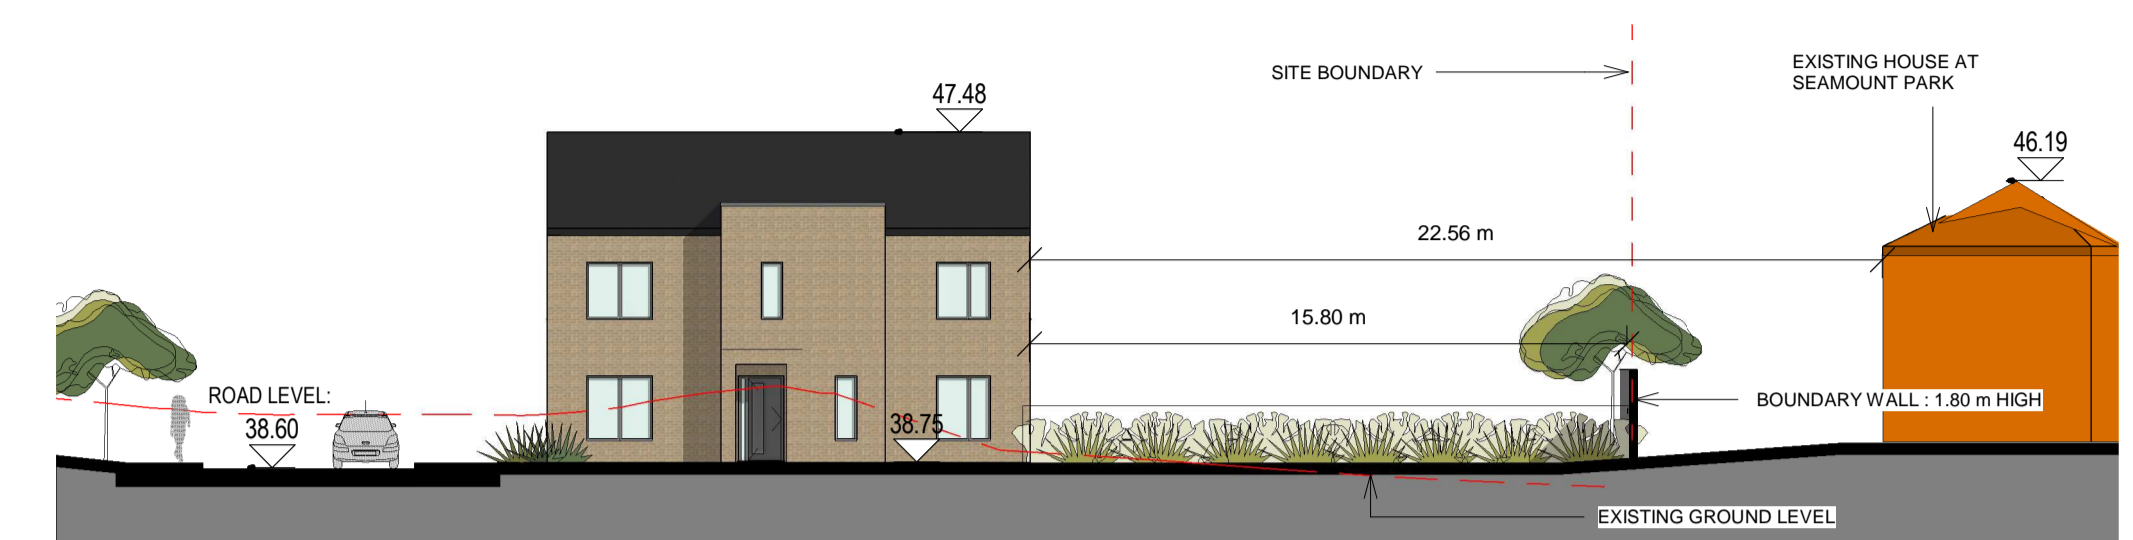



Notes:
DO NOT SCALE FROM THIS DRAWING. USE FIGURED DIMENSIONS IN ALL CASES. VERIFY DIMENSIONS ON SITE AND REPORT ANY DISCREPANCIES TO THE ARCHITECTS IMMEDIATELY. THIS DRAWING TO BE READ IN CONJUNCTION WITH THE ARCHITECTS SPECIFICATION. © THIS DRAWING IS COPYRIGHT AND MAY ONLY BE REPRODUCED WITH THE ARCHITECTS PERMISSION.

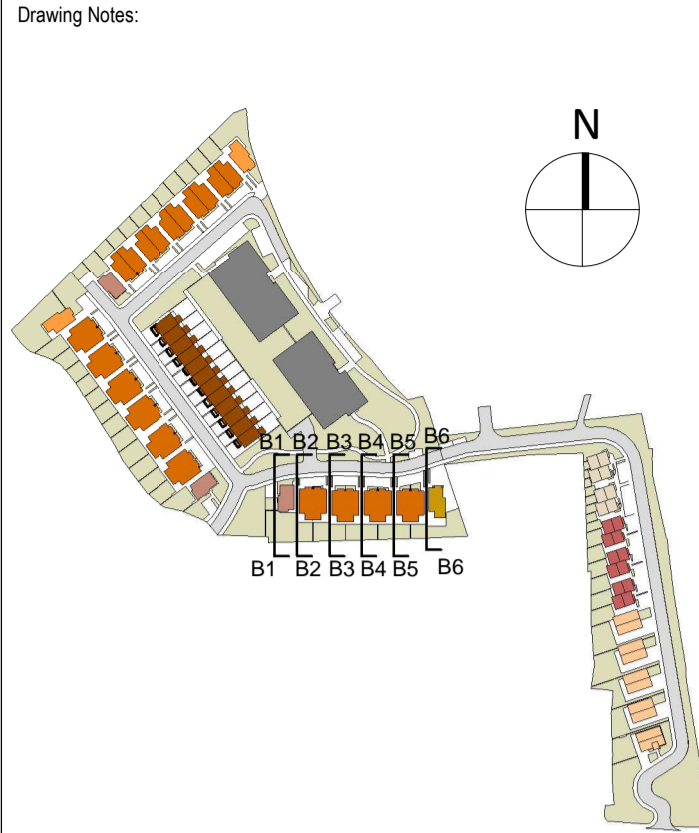


1 Section B1 - House B1
1 : 200

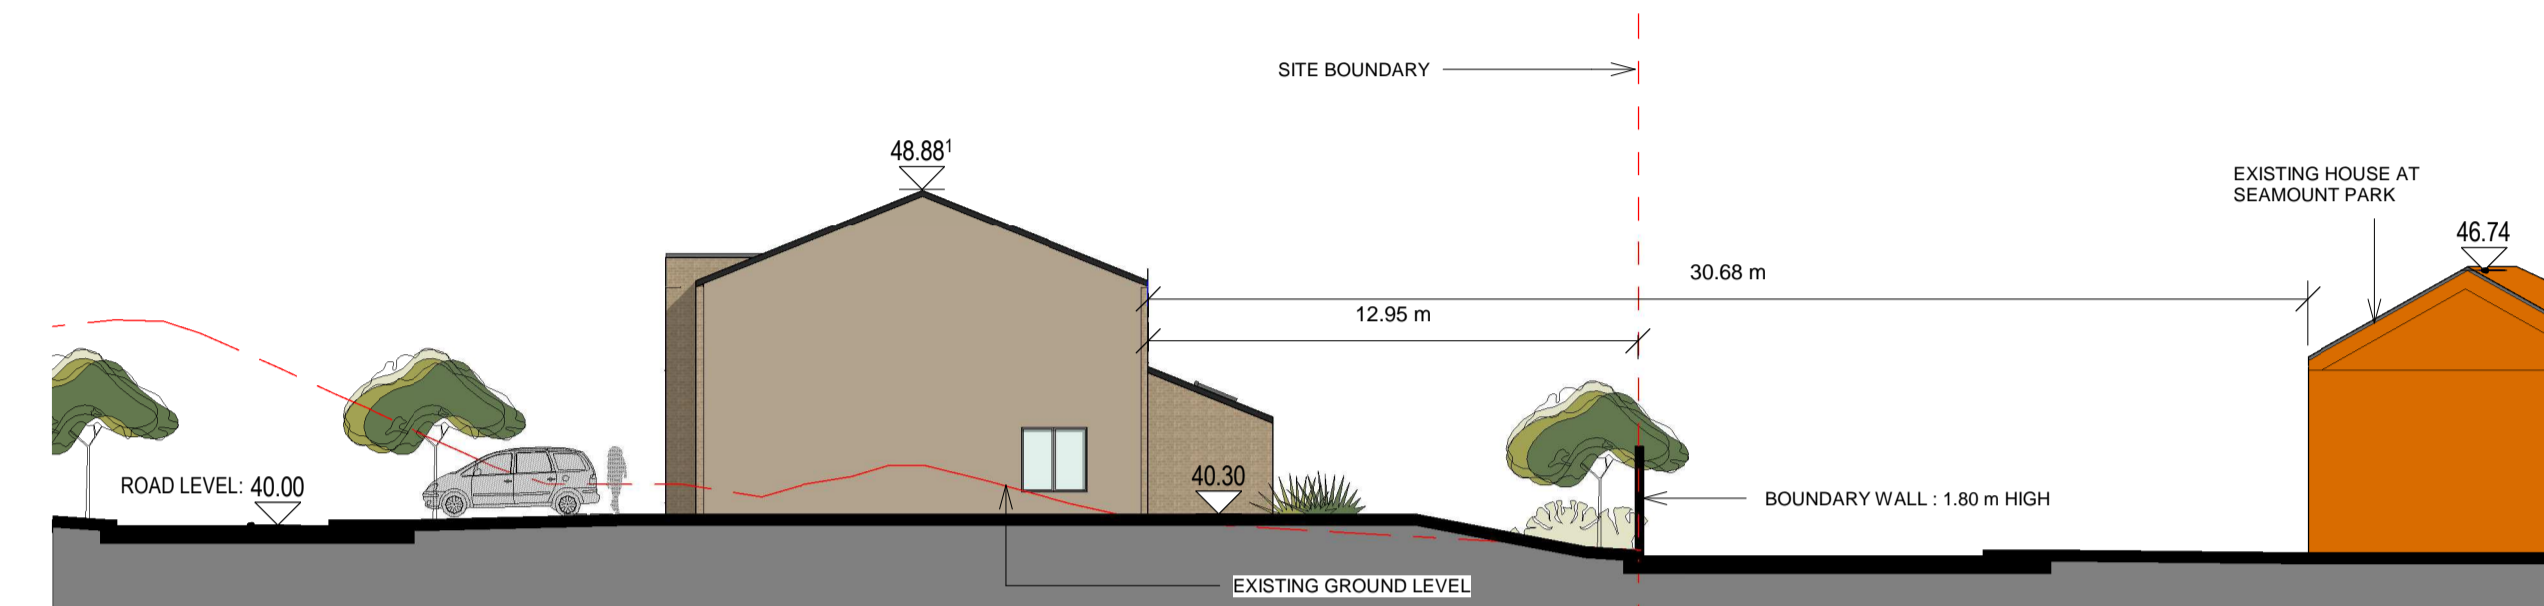


3 Section B3 - House B3
1 : 200

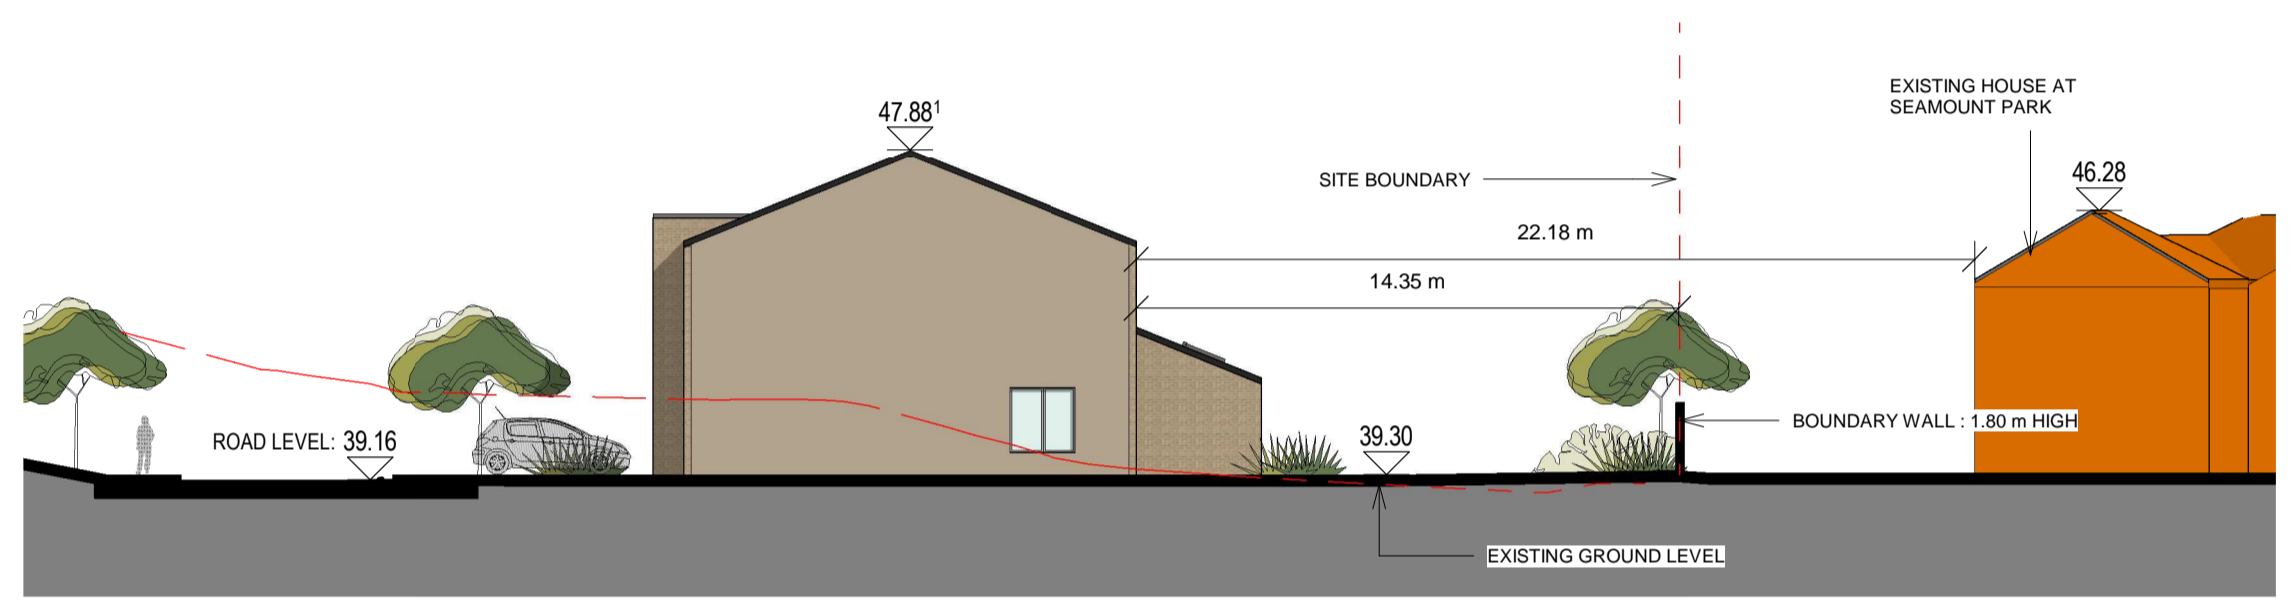


2 Section B2 - House B2
1 : 200

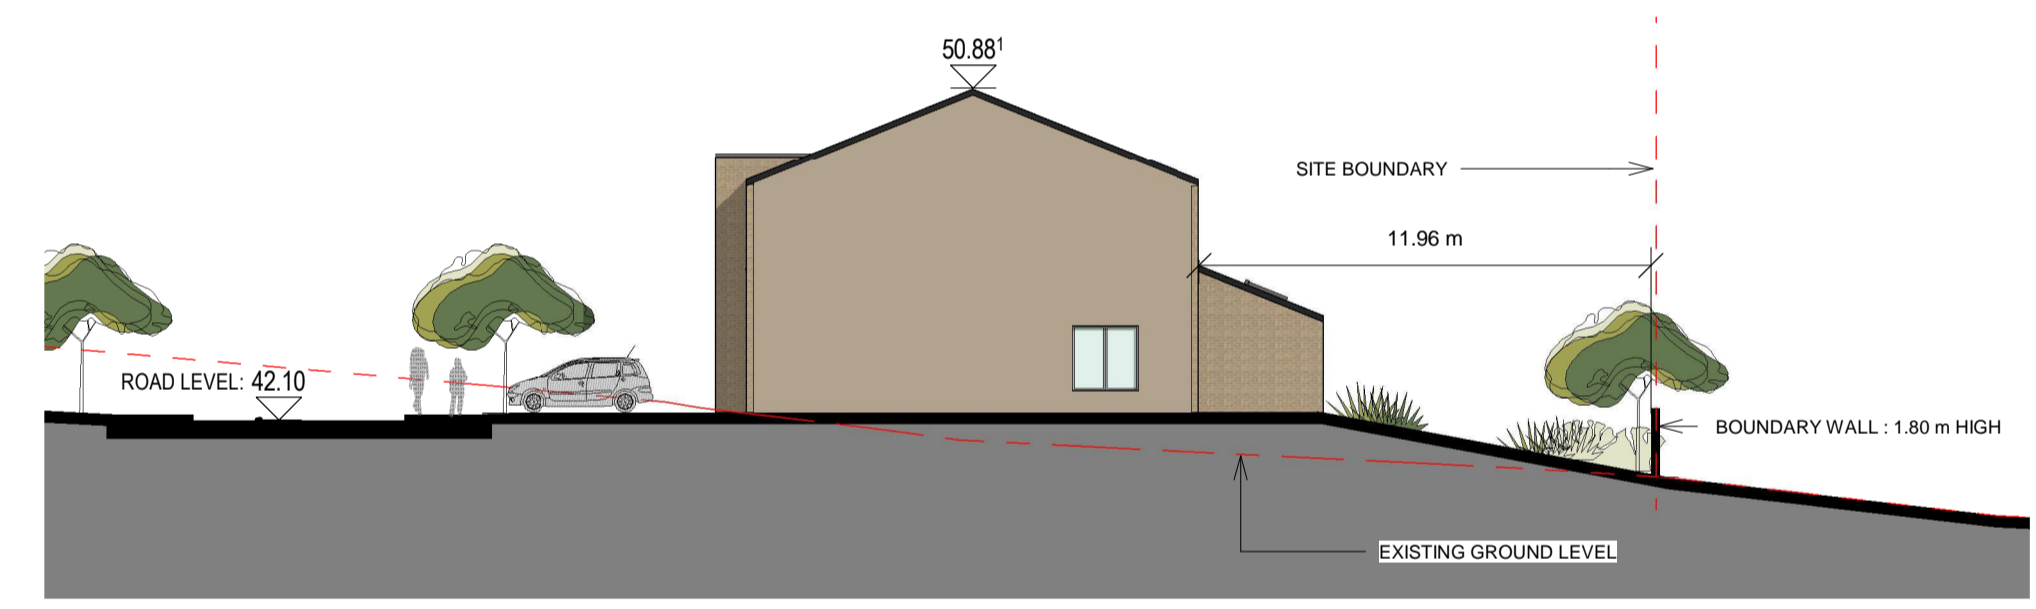

5 Section B5 - House B5
1 : 200

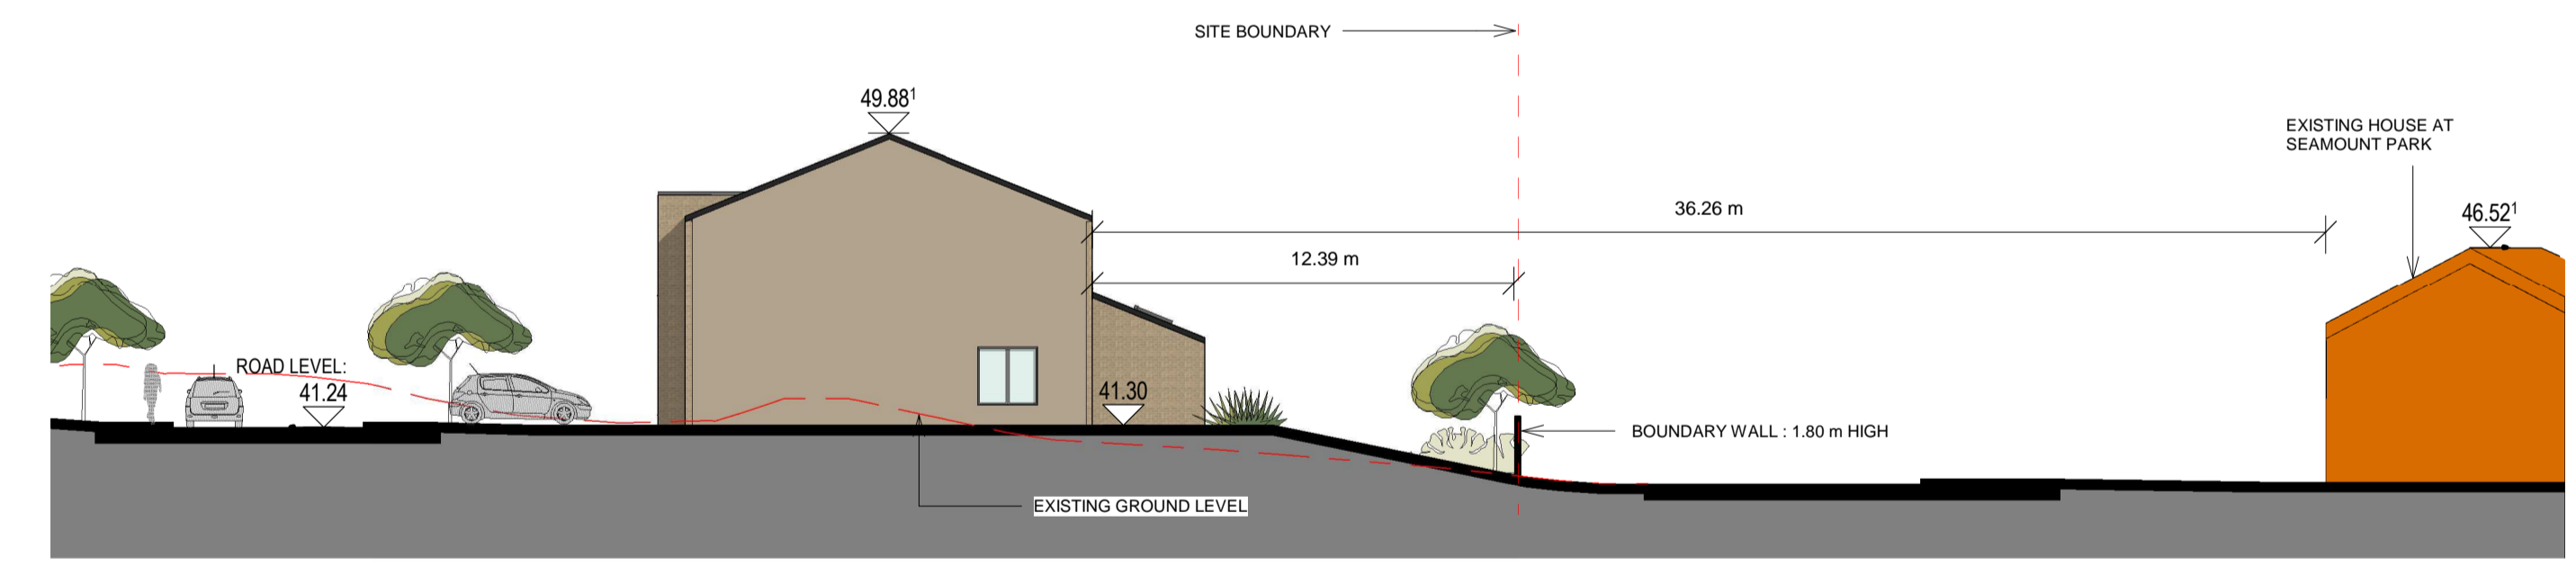

4 Section B4 - House B4
1 : 200

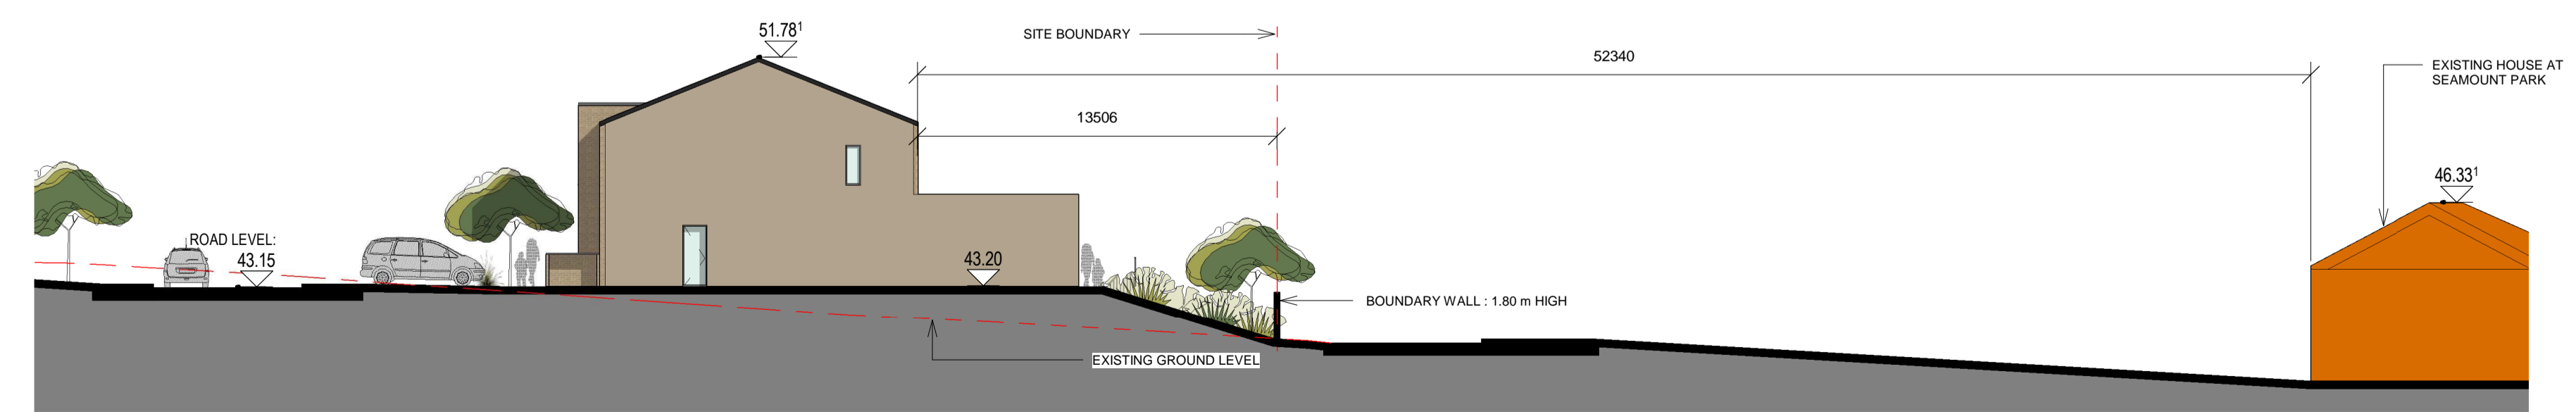

6 Section B6 - Creche
1 : 200

PLANNING

Note:
For boundary wall/external landscaping refer to landscape architect's drawings/details

PO1	30.10.19	GV	App to ABP
PO0	05.07.19	GV	Pre App to ABP

Rev	Date	DRN	Description
-----	------	-----	-------------



Reddy Architecture + Urbanism
Dartry Mills,
Dartry Road
Dublin 6, D06 Y0E3.
T: +353 (0)1 4987000
W: www.reddyarchitecture.com
E: info@reddyarchitecture.com

Client Details:
Ballymore Property Developments Ltd.

Project Details:
Residential Development
Seamount, Malahide, Co. Dublin

Drawing Title:
SEC - Proposed Site Sections 2

Job No P19-009D	Date 24/06/2019	Scale@A1 As indicated
Status S2 - Issued for Planning	Drawn By: GVM	
Purpose 3.1 Planning	Checked By: KK	
Drawing Number P19-009D - RAU - ZZ - DR-A - PPP-3321	Revision P01	