

Legend


- Proposed exposed aggregate concrete paving to play facility entrance
- Proposed bitmac surface to access road to Engineer's specification
- Proposed granite setts (to future specification)
- Proposed permeable paving to parking spaces to Engineer's specification
- Proposed brushed concrete footpath
- Proposed paving to podium to future specification
- Existing trees to be retained
- Existing hedge to be retained
- Proposed tree planting
- Proposed hedge
- Proposed shrub planting
- Proposed lawn
- Proposed native grass area incorporating wildflower mix
- Proposed reinforced grass
- Proposed sedum roof
- Proposed raised planters to podium
- Proposed location of public art
- Proposed location of basement vents
- Proposed bicycle parking area

Proposed Planting Schedule

1434 - Seamount Road, Malahide - Planting Schedule

Ref.	No.	Abb.	Name	Specification	Size
Trees to Open Spaces					
TR01	29	Ac	Acer campestre	2atr, RB, flhd	12-14cm
TR02	13	Ps	Pinus sylvestris	2atr, RB	150-175cm ht flhd
TR03	23	Pa	Prunus avium	2atr, RB, flhd	12-14cm
TR04	19	Qr	Quercus robur	2atr, RB, flhd	12-14cm
Trees to Front Gardens					
TR05	3	Db	Betula pubescens	2atr, RB, flhd	12-14cm
TR06	2	PaP	Prunus avium 'Plena'	2atr, RB, flhd	12-14cm
TR07	3	PS	Prunus serrulata 'Shirodai'	2atr, RB, flhd	12-14cm
TR08	2	Sa	Sorbus aucuparia	2atr, RB, flhd	12-14cm
Multistem shrubs					
MSH01	8	Ag	Acer ginnala	3atr, RB, flhd	MS 250cm high
MSH02	7	Mg	Magnolia grandiflora	3atr, RB, flhd	MS 250cm high
MSH03	7	Al	Amelanchier lamarkii	3atr, RB, flhd	MS 250cm high
MSH04	10	Ap	Acer palmatum	3atr, RB, flhd	MS 250cm high
Hedge Planting to front gardens					
H1	hbc	Plu	Prunus lusitanica		
Shrub planting					
			Anemone 'Wild Swan'	3 litre, container grown	30-60cm
			Deschampsia flexuosa 'Tatra Gold'	3 litre, container grown	10-50cm
			Echinacea purpurea 'White Swan'	3 litre, container grown	50-100cm
			Echinops bannaticus 'Blue Globe'	3 litre, container grown	100-150cm
			Libertia grandiflora	3 litre, container grown	50-100cm
			Verbena bonariensis 'Lollipop'	3 litre, container grown	50-100cm
Wild Flower Planting Mix (native wildflower & grass seed mix as per Sandra Cotilla mix or approved equivalent)					
Amenity Grass Areas (as per Coburn's Urban Parks Mixture or approved equivalent)					
			Amenity grasses	25 g/sq.m.	

Note:
All tree material must be accompanied by an Irish Provenance Certification

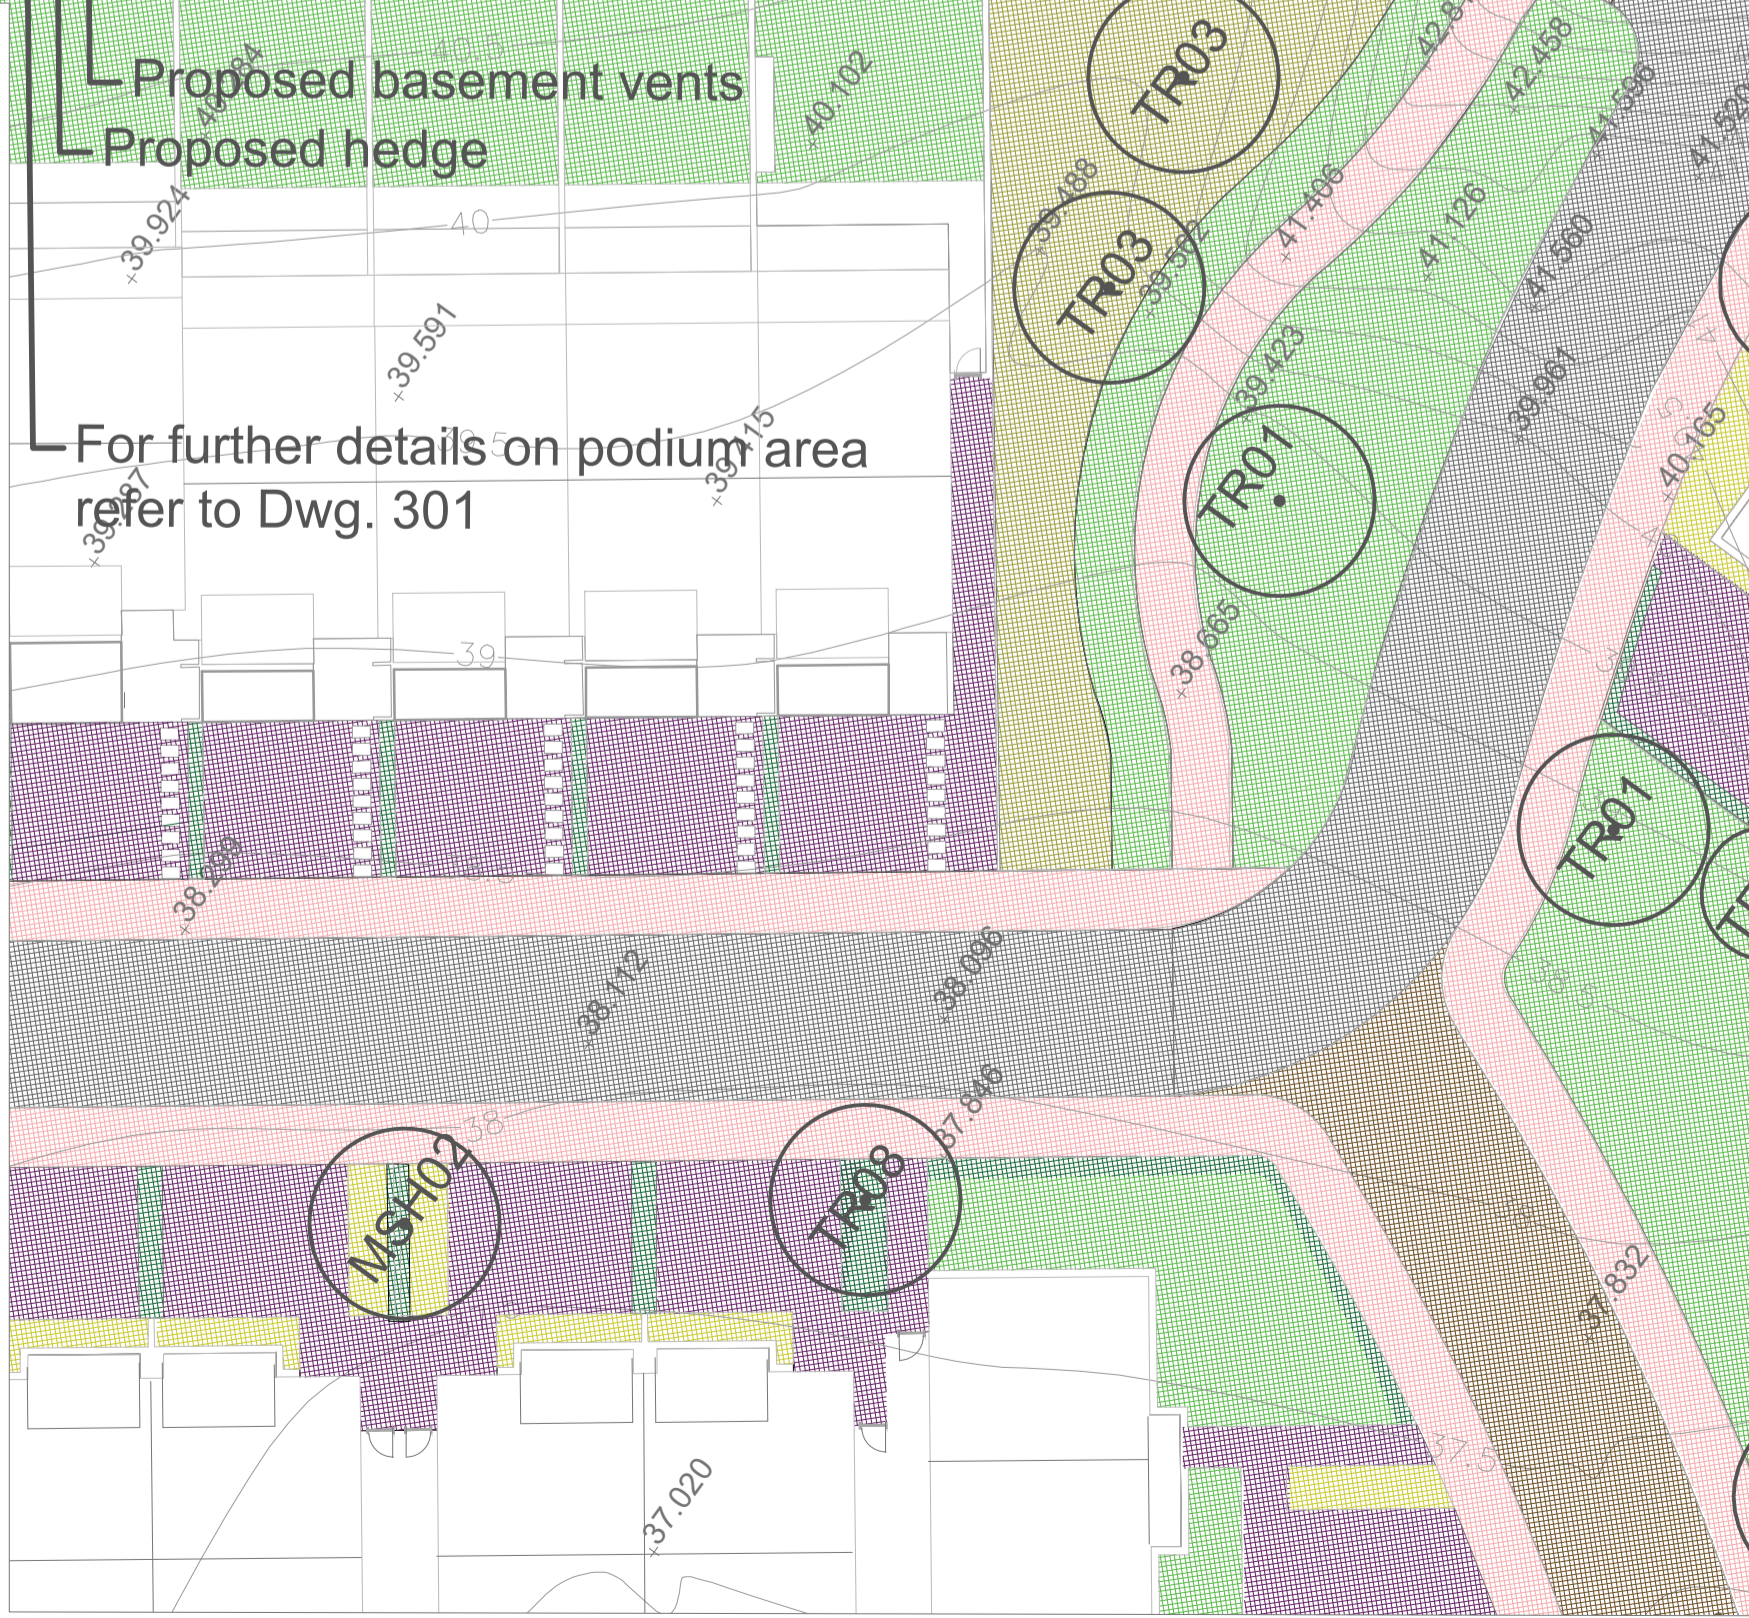

PLANNING

Residential Development at Seamount

Landscape Detail Sheet No. 6.

Date	Rev	Drawn	Checked	Passed	Scale
Nov. 2019	1	KB	DE	DE	As Shown

Job No: 1434
Drawing No: 307
Rev: 9

© COPYRIGHT
This drawing and any design herein is copyright of the big space ltd and must not be reproduced in whole or in part without their express written consent.

DIMENSIONS
Figured dimensions only to be taken from this drawing. All dimensions to be checked on site. Landscape Architect to be informed immediately of any discrepancies before work proceeds.

THE BIG SPACE
creative dock
malahide marina village
malahide co. dublin
T +353 (0)1 806 1840
E info@tbsstudio.com
W www.tbsstudio.com

landscaping architecture
urbanism + landscape planning