





- NOTES:
1. DO NOT SCALE. USE FIGURED DIMENSIONS ONLY.
 2. THIS DRAWING IS TO BE READ IN CONJUNCTION WITH ALL OTHER RELEVANT ARCHITECTURAL AND ENGINEERING DRAWINGS.

LEGEND

	SUBJECT OF APPLICATION
	CHAINAGE
	ROAD LEVELS
	ROAD GRADIENT
	FINISHED FLOOR LEVEL

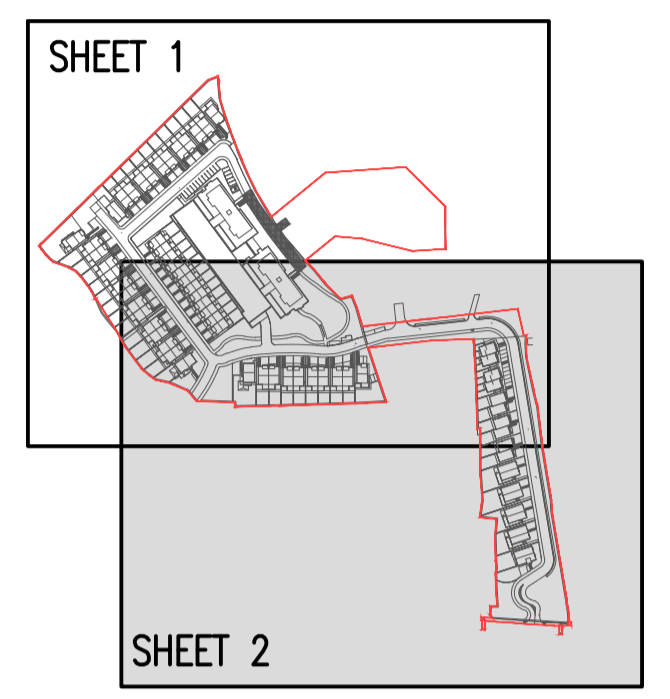

KEYPLAN
SCALE 1:2000

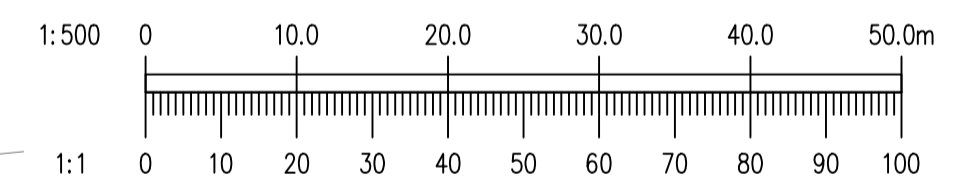

A	07/11/19	FINAL SHD SUBMISSION	PW	AK
REV.	DATE	AMENDMENT	DRN	APPD

STATUS **FOR PLANNING
NOT FOR CONSTRUCTION**

Waterman Moylan
Engineering Consultants
BLOCK 5, EASTPOINT BUSINESS PARK, ALFIE BYRNE ROAD,
DUBLIN D03 H3F4 IRELAND. Tel: (01) 664 8900
Email: info@waterman-moylan.ie www.waterman-moylan.ie

CLIENT **BALLYMORE PROPERTY DEVELOPMENTS LTD**
ARCHITECT **REDDY ARCHITECTURE**

PROJECT **RESIDENTIAL DEVELOPMENT,
SEAMOUNT, MALAHIDE, CO DUBLIN**

TITLE **PROPOSED ROADS & LEVELS LAYOUT
SHEET 2 OF 2**

DRAWN PW	DESIGNED BW	APPROVED IW	DATE JUNE '19
SCALE 1:500 @ A1	JOB NO. 18-001	DRG. NO. P303	REVISION A

© 2017. This drawing is copyright. No part of this document may be reproduced or transmitted in any form or stored in any retrieval system of any nature without the written permission of the consulting engineer or copyright holder except as agreed for use on the project for which the document was originally issued.