



Note:
For boundary wall/external landscaping refer to landscape architect's drawings/details

Notes:
DO NOT SCALE FROM THIS DRAWING. USE FIGURED DIMENSIONS IN ALL CASES. VERIFY DIMENSIONS ON SITE AND REPORT ANY DISCREPANCIES TO THE ARCHITECTS IMMEDIATELY. THIS DRAWING IS TO BE READ IN CONJUNCTION WITH THE ARCHITECTS SPECIFICATION. THIS DRAWING IS COPYRIGHT AND MAY ONLY BE REPRODUCED WITH THE ARCHITECTS PERMISSION.

Drawing Notes:

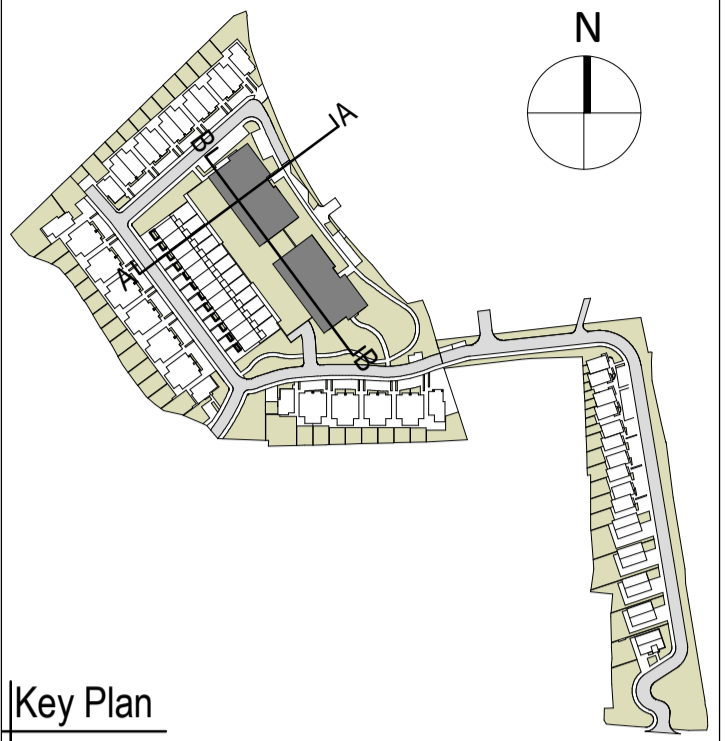

Key Plan
NTS

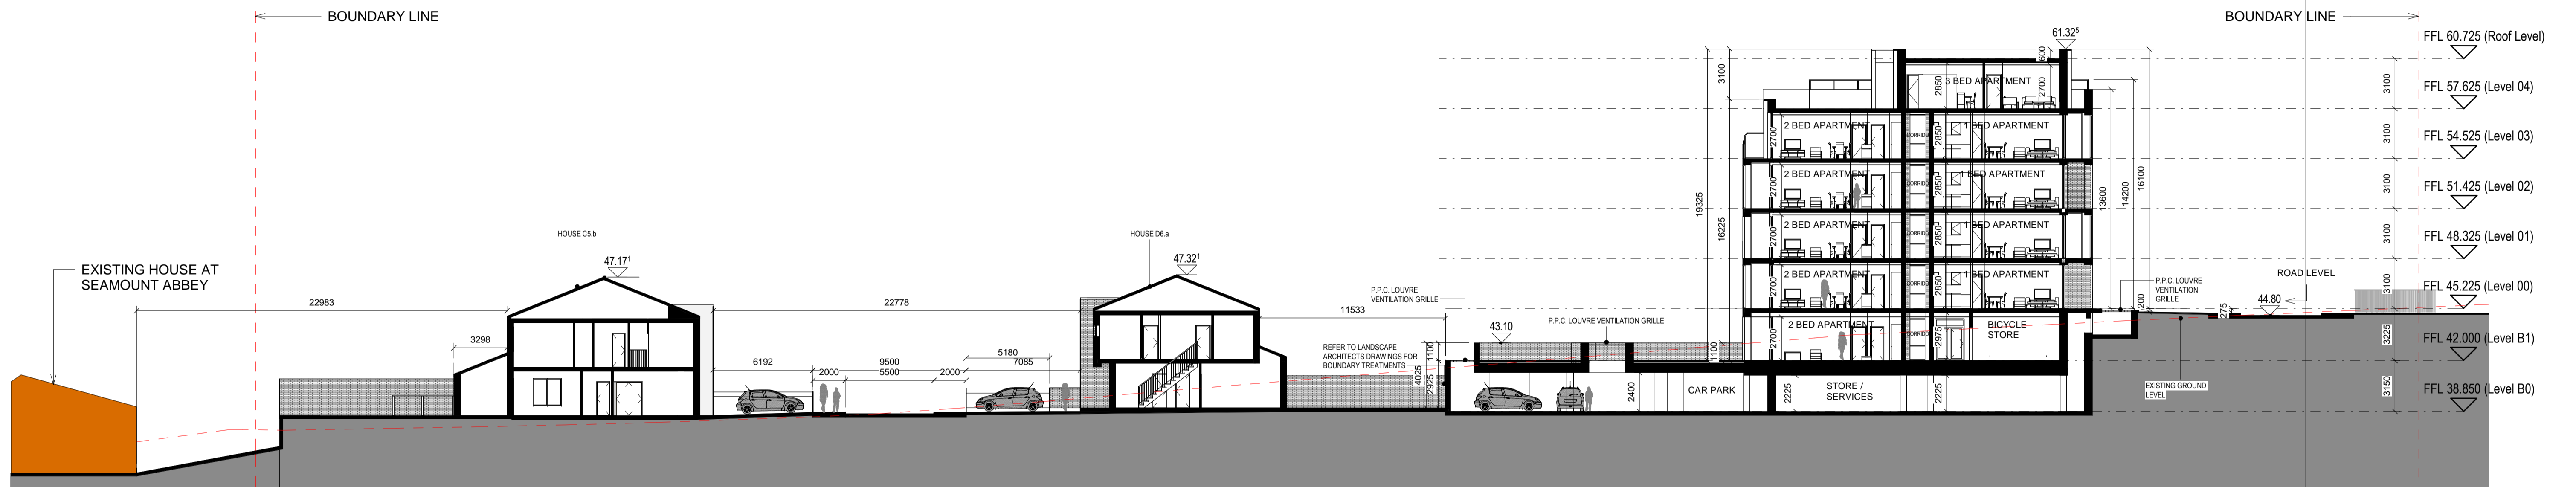

1 Section A-A
1 : 200



2 Section B-B
1 : 200

PLANNING

P01	30.10.19	GV	App to ABP
P00	05.07.19	GV	Pre App to ABP

Rev	Date	DRN	Description
-----	------	-----	-------------



Reddy Architecture + Urbanism
Dartry Mills,
Dartry Road
Dublin 6, D06 Y0E3.
T: +353 (0)1 4987000
W: www.reddyarchitecture.com
E: info@reddyarchitecture.com

Client Details:
Ballymore Property Developments Ltd.

Project Details:
Residential Development
Seamount, Malahide, Co. Dublin

Drawing Title:
SEC - Proposed Apartment Sections - Block F1 & F2

Job No P19-009D	Date 24/06/2019	Scale@A1 As indicated
Status S2 - Issued for Planning	Drawn By: AB	Checked By: AM
Purpose 3.1 Planning	Drawing Number P19-009D - RAU - ZZ - DR-A - PPP-3300	Revision P01